

TOWN OF RED RIVER

QUESTA TO RED RIVER TRAIL PROJECT

30% CONSTRUCTION DRAWINGS

DESIGN: DEC
DRAWN: JTK
CHECKED: TJM
DATE: 12/26/2025
REV:
REV:
REV:

PROJECT
TOWN OF RED RIVER
QUESTA TO RED RIVER TRAIL
PROJECT




TITLE
COVER SHEET

(SEAL)
NOT FOR
CONSTRUCTION

SHEET
1-1




LOCATION MAP

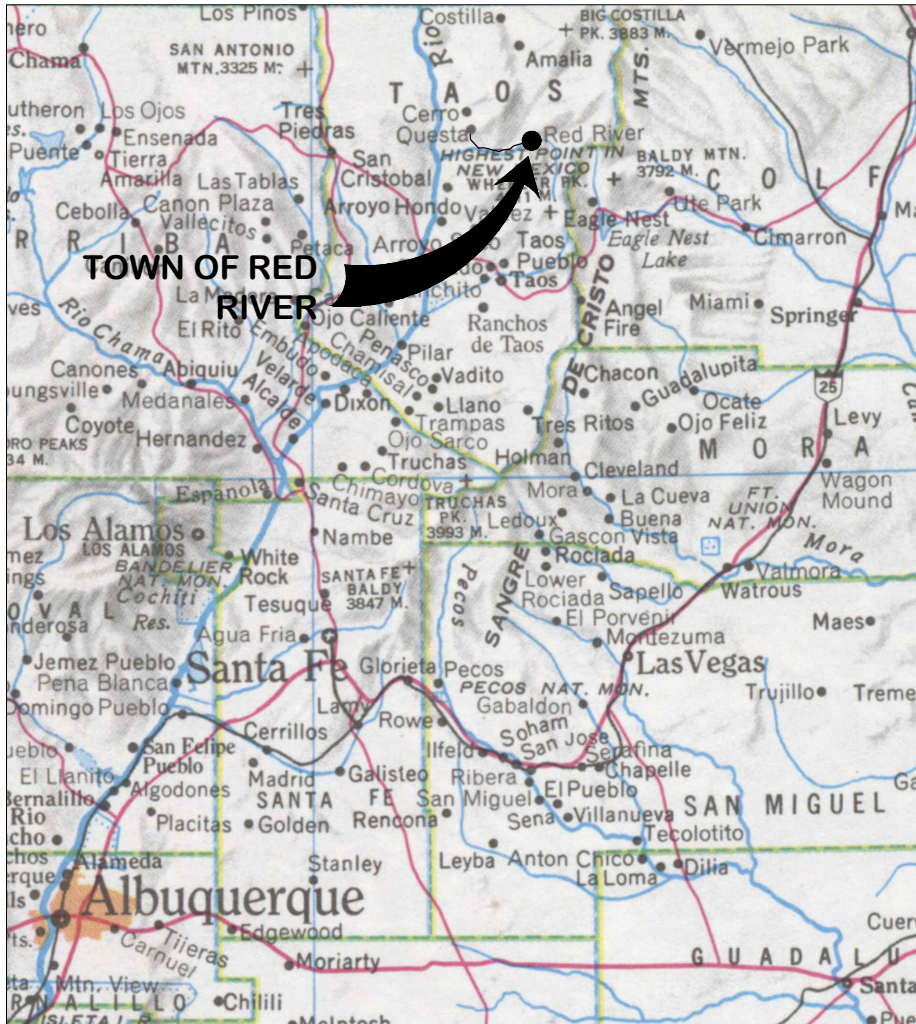

GOVERNING BODY

THE HONORABLE LINDA CALHOUN.....MAYOR
STEVE CHERRY.....COUNCILOR
JUSTIN WHITLOCK.....COUNCILOR
DANIEL LAMB.....COUNCILOR
ANGELA BLACK.....COUNCILOR



NOTICE OF EXTENDED PAYMENT PROVISION -
THIS CONTRACT ALLOWS THE OWNER TO MAKE
PAYMENT WITHIN 45 DAYS AFTER SUBMISSION
OF AN UNDISPUTED REQUEST FOR PAYMENT

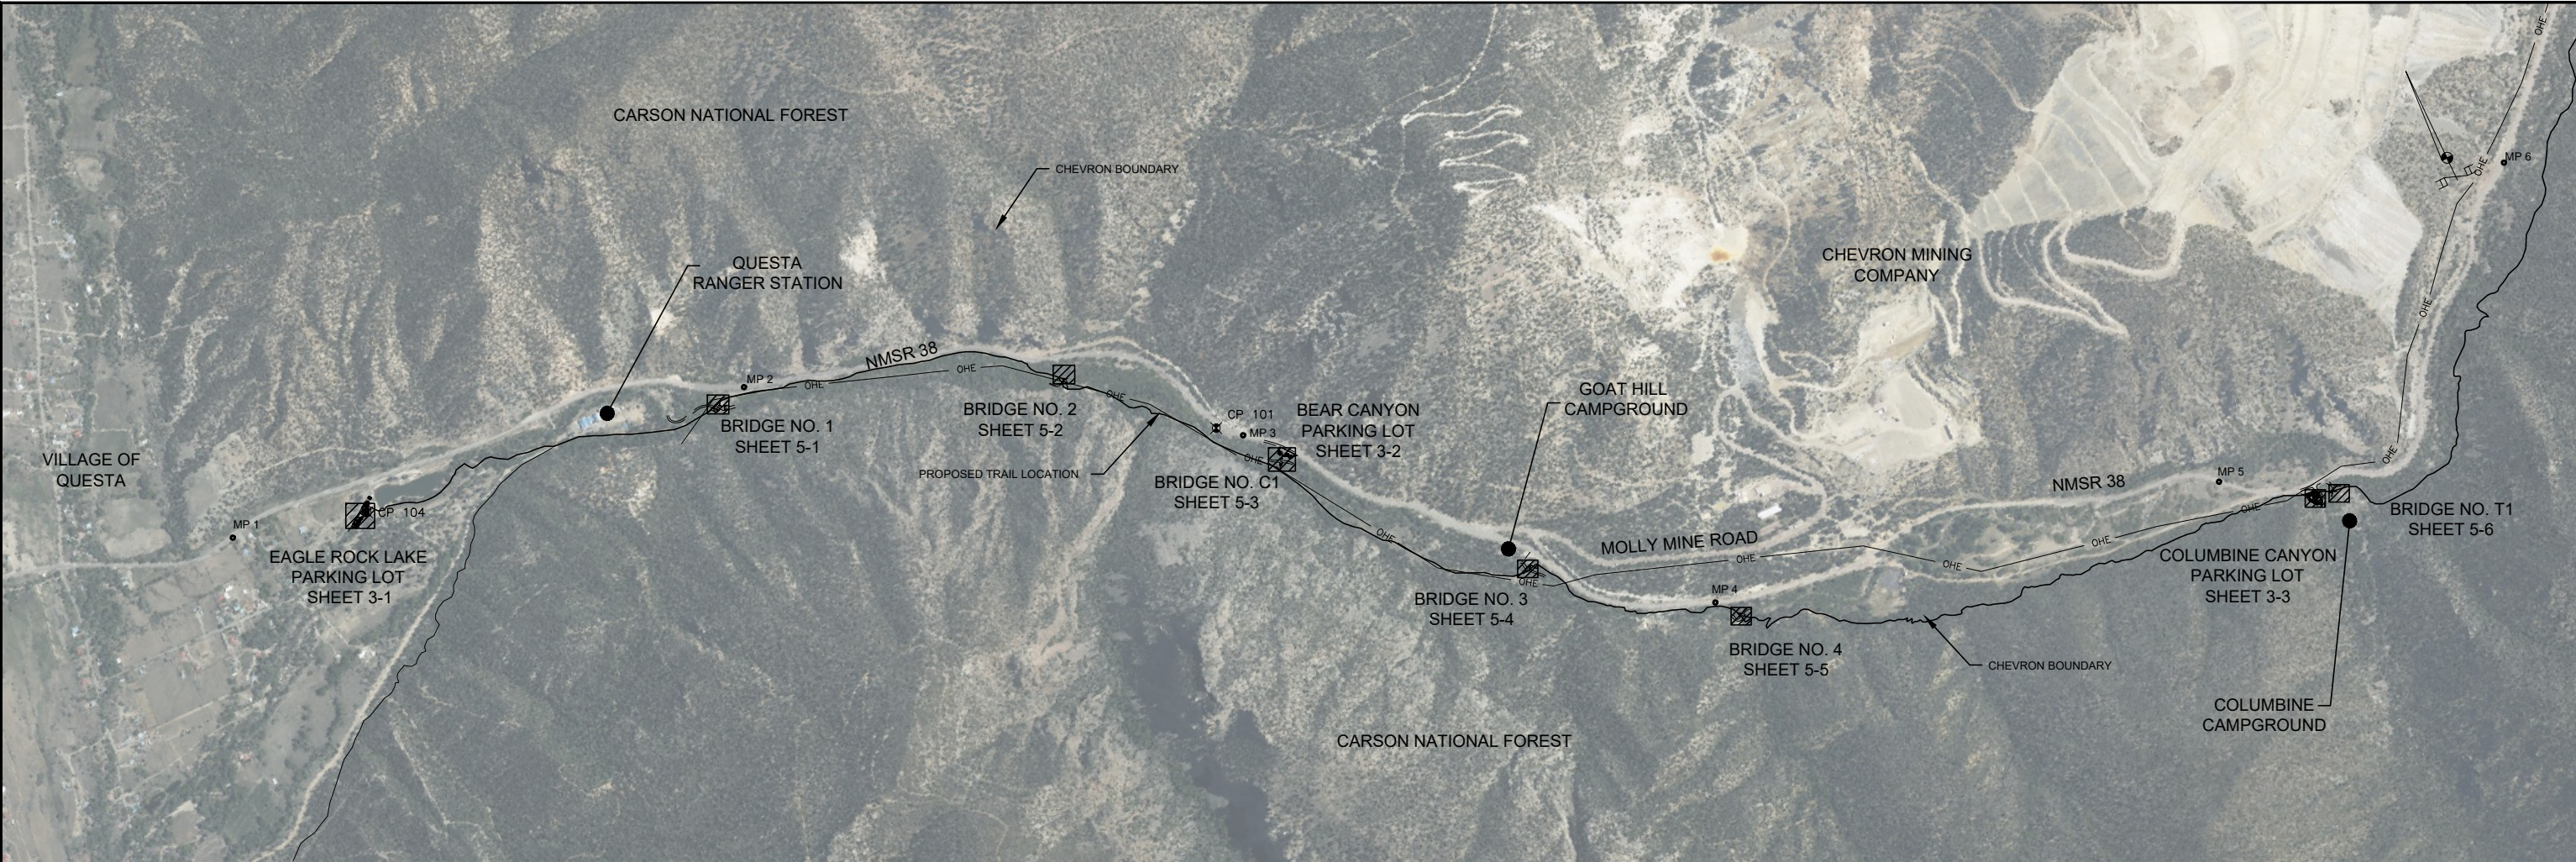

DESIGN: DEC
DRAWN: JTK
CHECKED: TJM
DATE: 12/26/2025
REV:
REV:
REV:

PROJECT

TOWN OF RED RIVER
QUESTA TO RED RIVER TRAIL
PROJECT

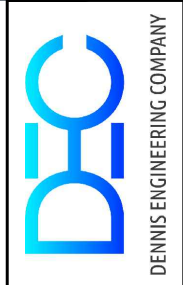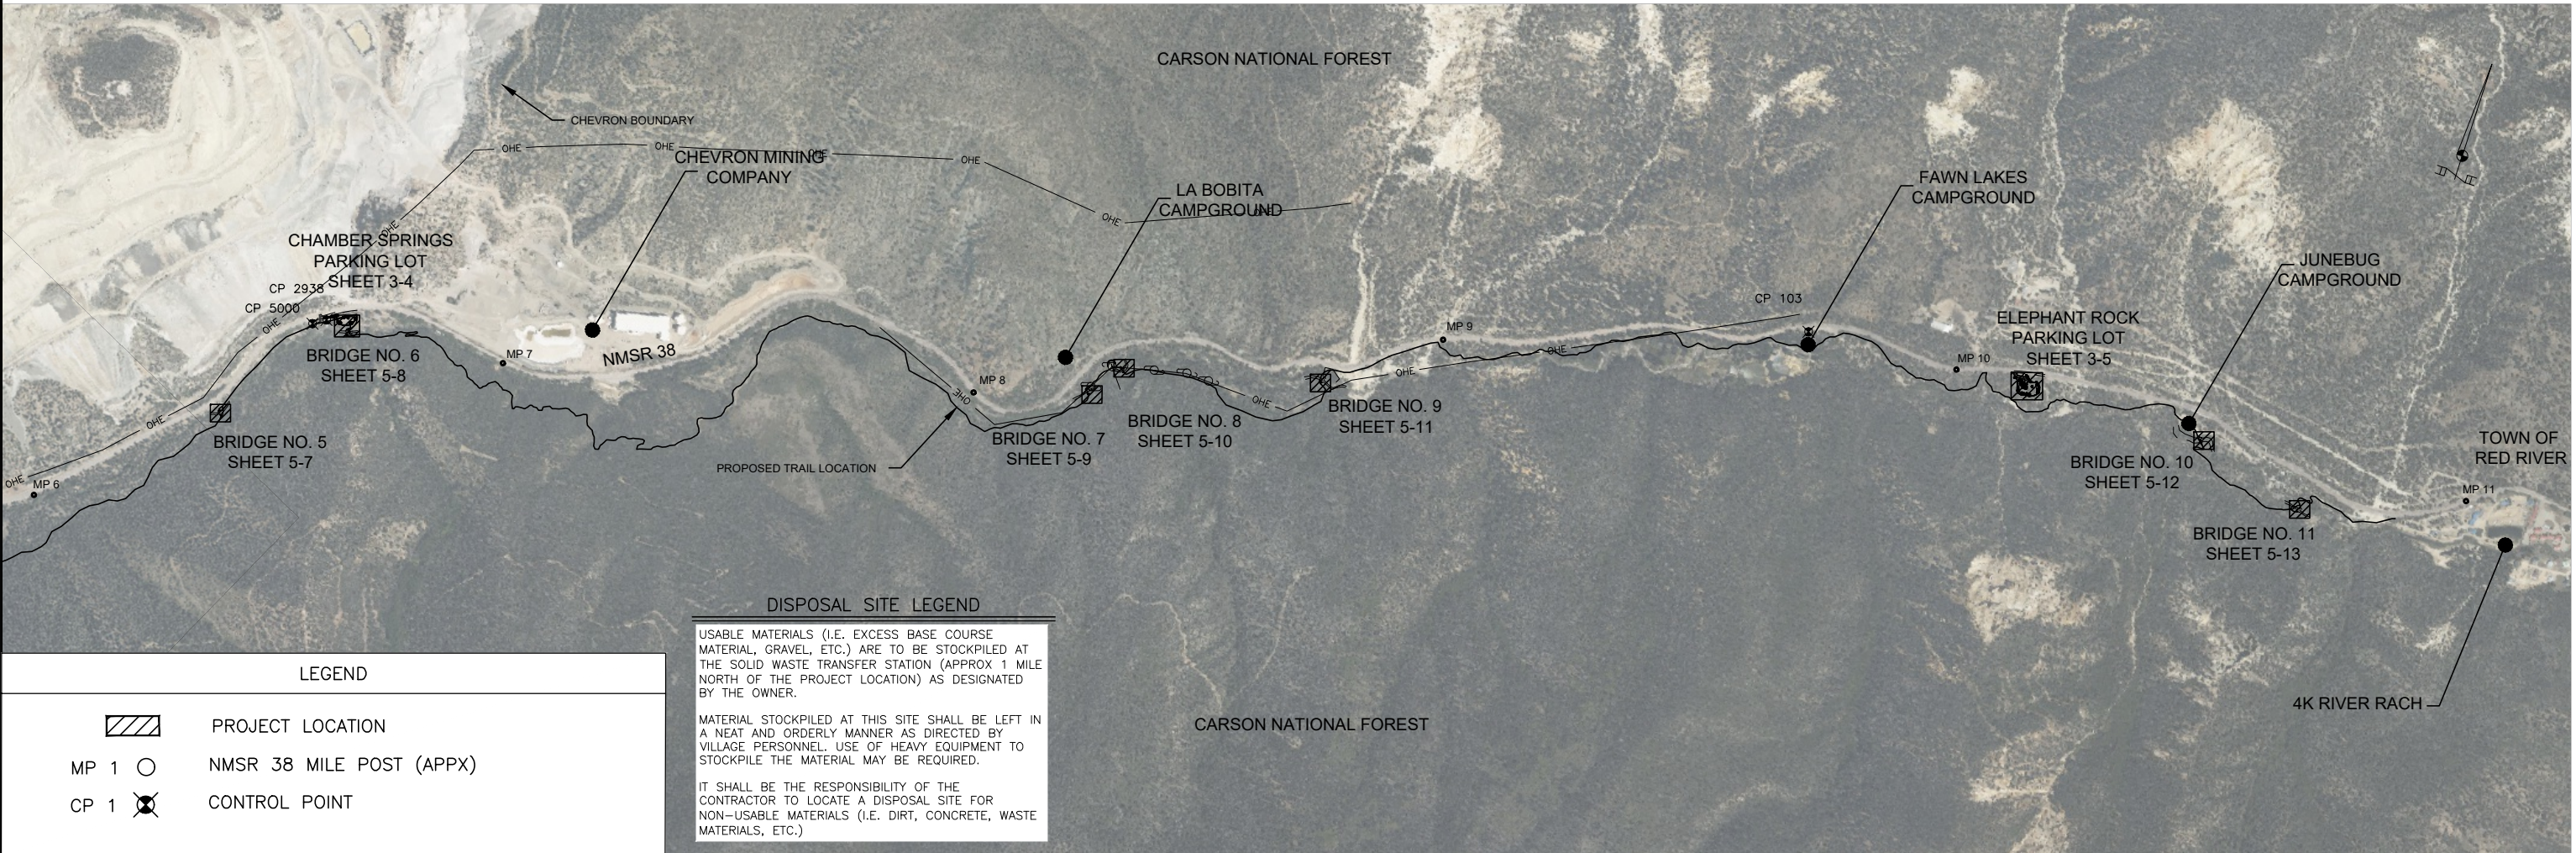

TITLE

VICINITY MAP

LEGEND	
	PROJECT LOCATION
MP 1 ○	NMSR 38 MILE POST (APPX)
CP 1 ⊗	CONTROL POINT

DISPOSAL SITE LEGEND

USABLE MATERIALS (I.E. EXCESS BASE COURSE MATERIAL, GRAVEL, ETC.) ARE TO BE STOCKPILED AT THE SOLID WASTE TRANSFER STATION (APPROX 1 MILE NORTH OF THE PROJECT LOCATION) AS DESIGNATED BY THE OWNER.

MATERIAL STOCKPILED AT THIS SITE SHALL BE LEFT IN A NEAT AND ORDERLY MANNER AS DIRECTED BY VILLAGE PERSONNEL. USE OF HEAVY EQUIPMENT TO STOCKPILE THE MATERIAL MAY BE REQUIRED.

IT SHALL BE THE RESPONSIBILITY OF THE CONTRACTOR TO LOCATE A DISPOSAL SITE FOR NON-USABLE MATERIALS (I.E. DIRT, CONCRETE, WASTE MATERIALS, ETC.)


TYPE OF CONSTRUCTION NEW CONSTRUCTION, SURFACING, UTILITIES, AND MISCELLANEOUS CONSTRUCTION	SHIPPING POINTS VILLAGE OF ANGEL FIRE, NEW MEXICO	VICINITY MAP 1"=800' HORIZ. (24"x36") 1"=1600' HORIZ. (12"x18")	0 400' 800' 1600' SCALE: (24x36) 1" = 800' (12x18) 1" = 1600'	NOTICE OF EXTENDED PAYMENT PROVISION – THIS CONTRACT ALLOWS THE OWNER TO MAKE PAYMENT WITHIN 45 DAYS AFTER SUBMISSION OF AN UNDISPUTED REQUEST FOR PAYMENT
---	---	--	---	--

(SEAL)

NOT FOR CONSTRUCTION

SHEET



1-2

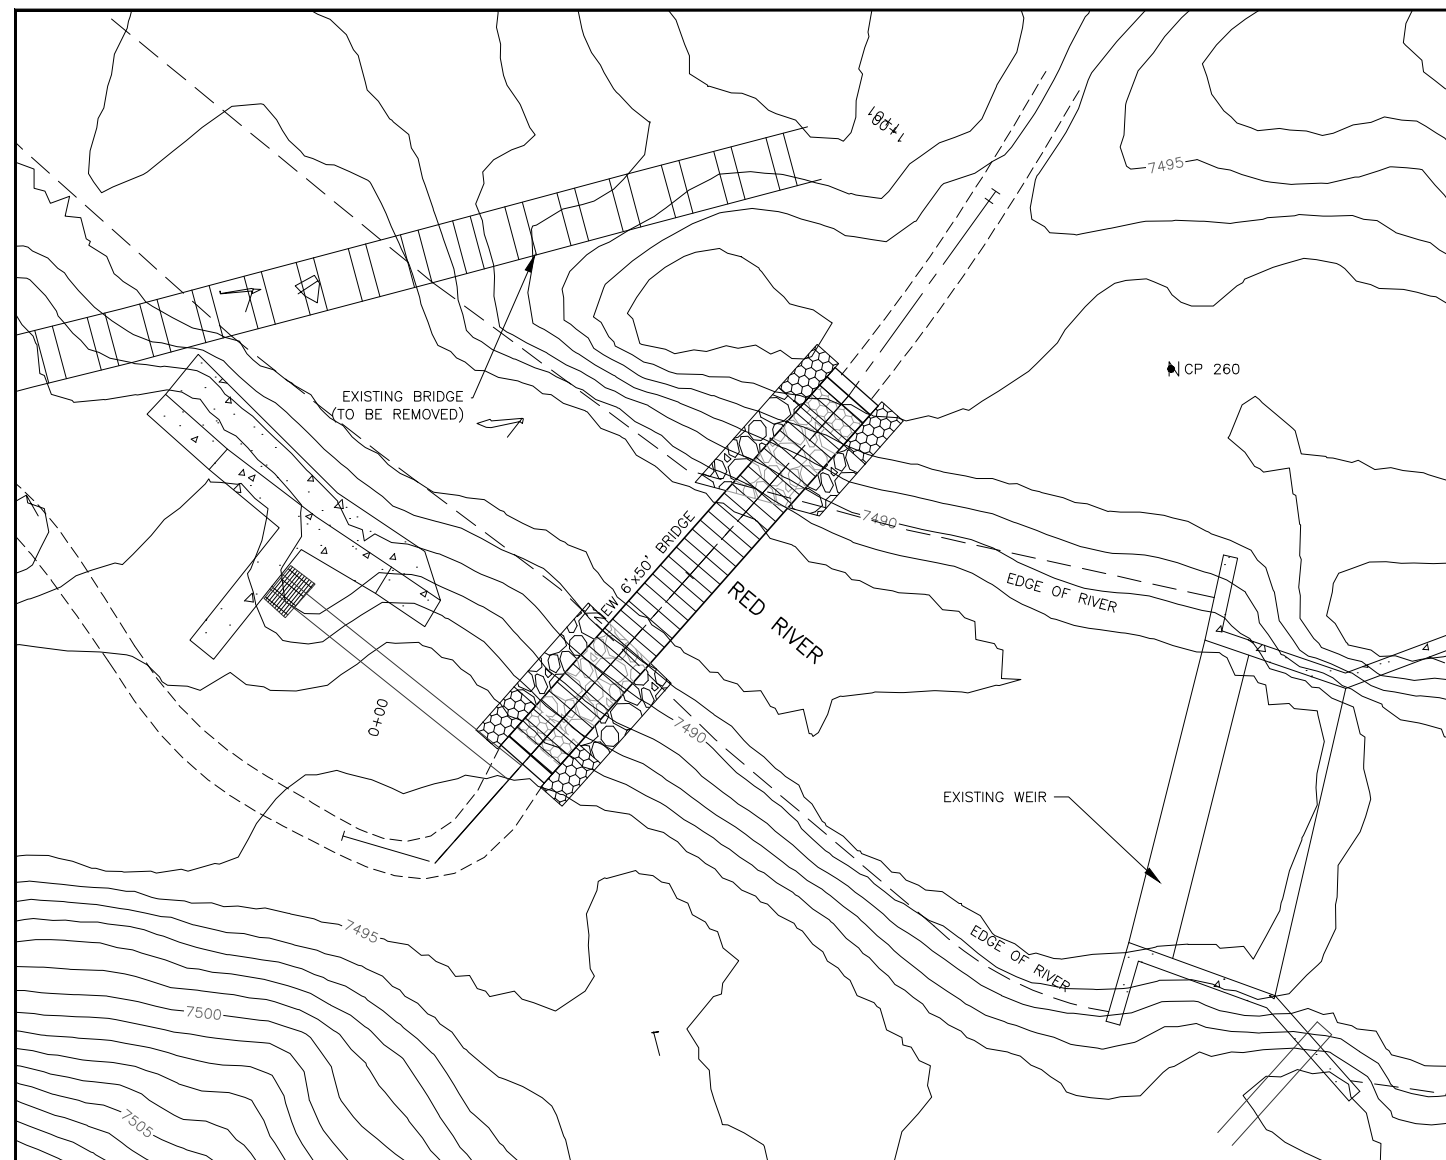

BRIDGE NO. 1 PLAN & PROFILE

1"=10' HORIZ.
1"=5' VERT.
(24"x36")

1"=20' HORIZ.
1"=10' VERT.
(12"x18")

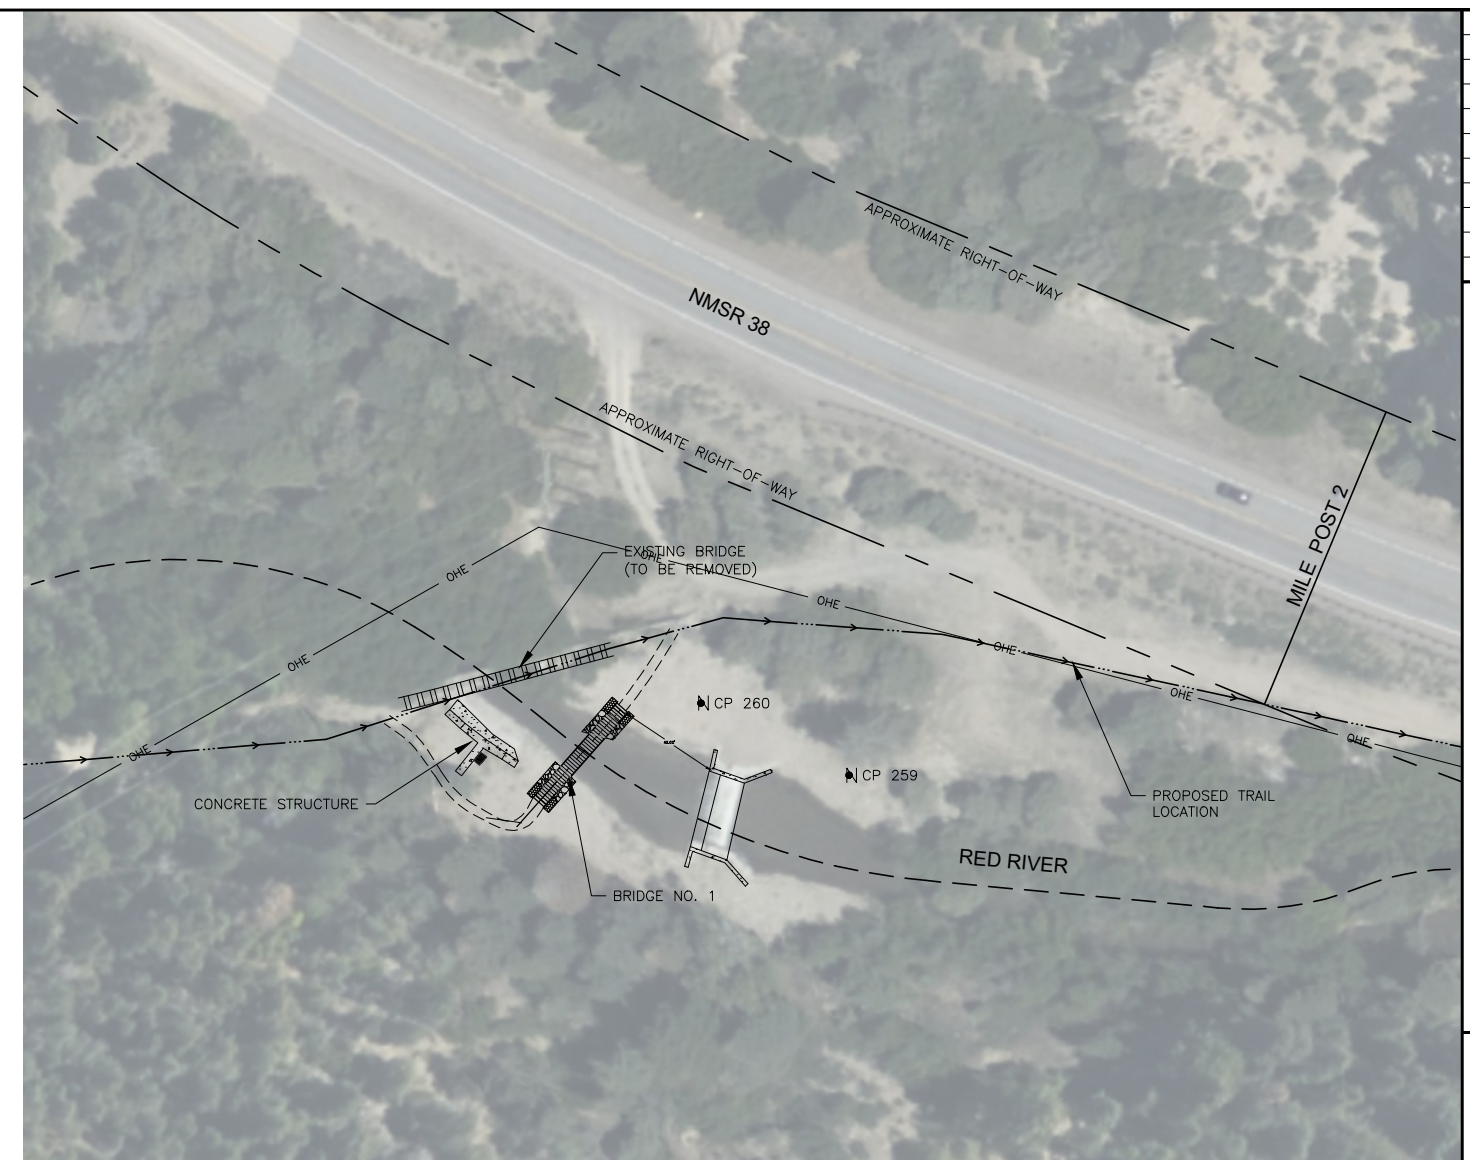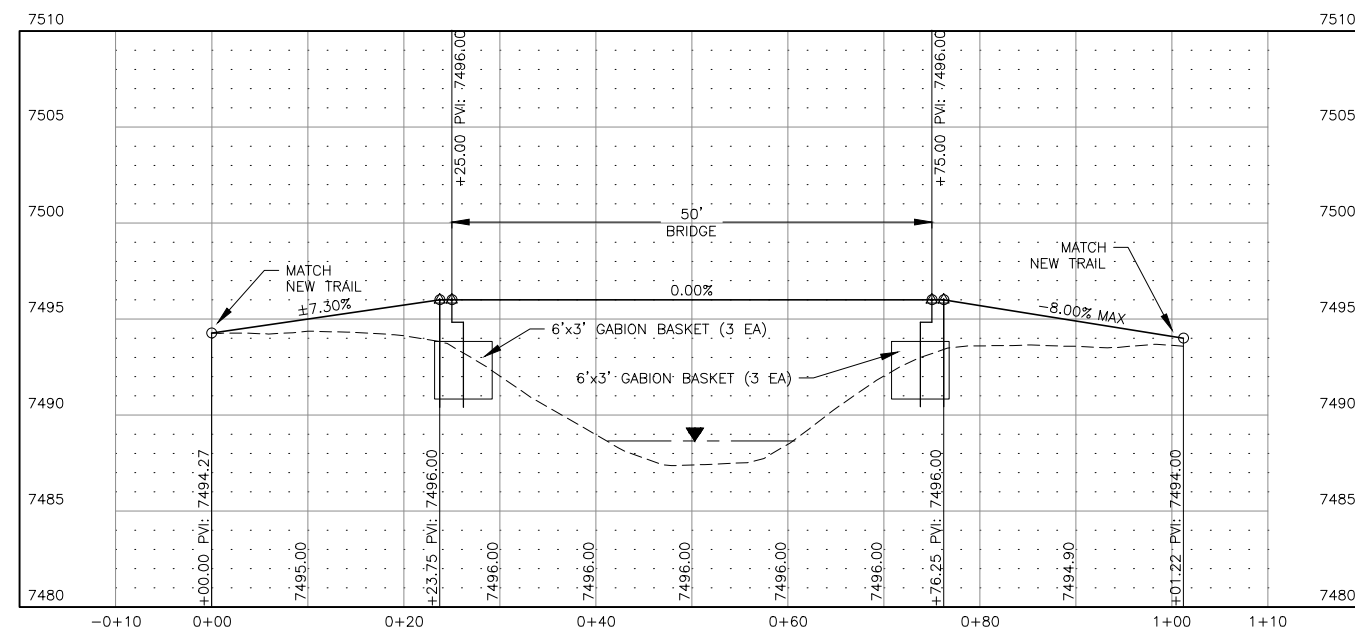

BRIDGE NO. 1 VICINITY MAP

1"=40' HORIZ.
(24"x36")


1"=80' HORIZ.
(12"x18")

SHEET GENERAL NOTES:

1. SEE SHEET 1-3 FOR PROJECT COORDINATE LISTS.

DESIGN: DEC
DRAWN: JTK
CHECKED: TJM
DATE: 12/26/2025
REV:
REV:
REV:

PROJECT
TOWN OF RED RIVER
QUESTA TO RED RIVER TRAIL
PROJECT

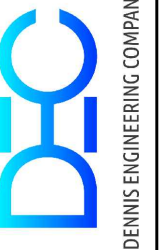

BRIDGE NO. 1 PLAN & PROFILE

SEAL)

NOT FOR
CONSTRUCTION

SHEET

5-1


NOTICE OF EXTENDED PAYMENT PROVISION -
THIS CONTRACT ALLOWS THE OWNER TO MAKE
PAYMENT WITHIN 45 DAYS AFTER SUBMISSION
OF AN UNDISPUTED REQUEST FOR PAYMENT



BRIDGE NO. 2 PLAN & PROFILE.

1"=10' HORIZ.
1"=5' VERT.
(24"x36")

1"=20' HORIZ.
1"=10' VERT.
(12"x18")

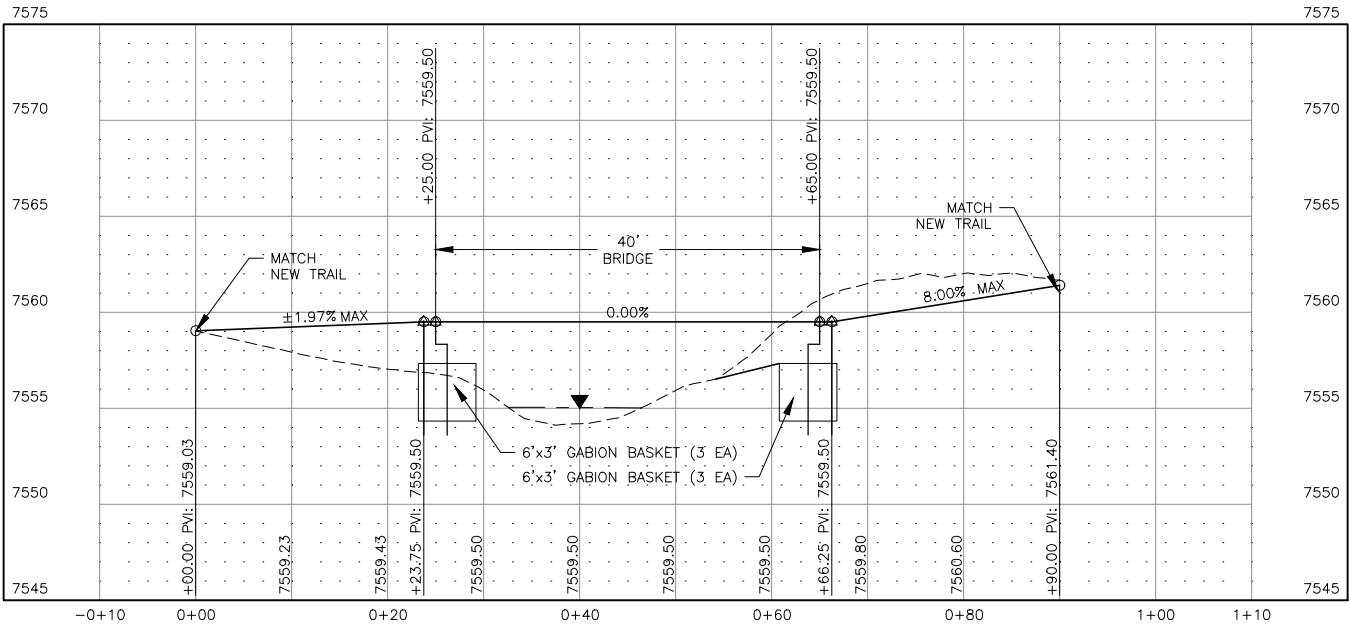

BRIDGE NO. 2 VICINITY MAP

1"=40' HORIZ.
(24"x36")

1"=80' HORIZ.
(12"x18")


SHEET GENERAL NOTES:

1. SEE SHEET 1-3 FOR PROJECT COORDINATE LISTS.

NOTICE OF EXTENDED PAYMENT PROVISION -
THIS CONTRACT ALLOWS THE OWNER TO MAKE
PAYMENT WITHIN 45 DAYS AFTER SUBMISSION
OF AN UNDISPUTED REQUEST FOR PAYMENT

DESIGN: DEC
DRAWN: JTK
CHECKED: TJM
DATE: 12/26/2025
REV:
REV:
REV:


PROJECT
TOWN OF RED RIVER
QUESTA TO RED RIVER TRAIL
PROJECT

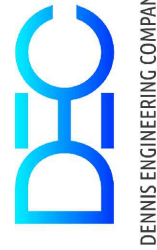

TITLE
BRIDGE NO. 2 PLAN & PROFILE

(SEAL)
NOT FOR
CONSTRUCTION


SHEET
5-2

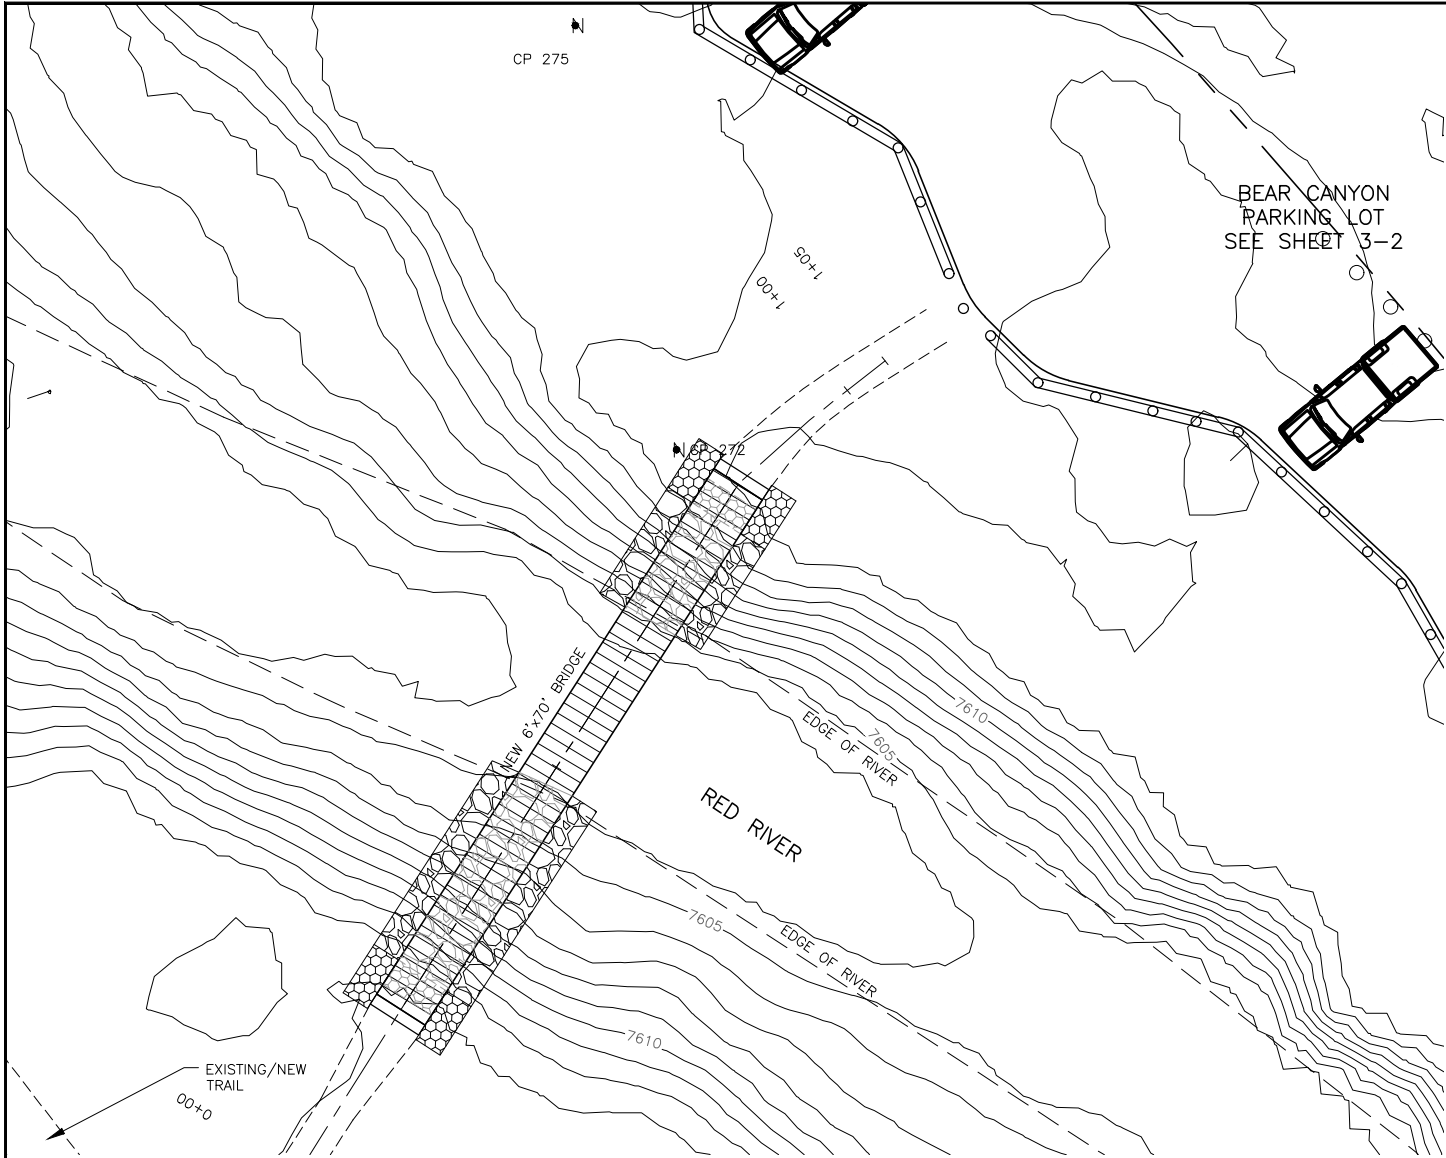

BRIDGE NO. C1 PLAN & PROFILE
1"=10' HORIZ.
1"=2' VERT.
(24"x36")
1"=20' HORIZ.
1"=4' VERT.
(12"x18")



BRIDGE NO. C1 VICINITY MAP
1"=40' HORIZ.
(24"x36")
1"=80' HORIZ.
(12"x18")

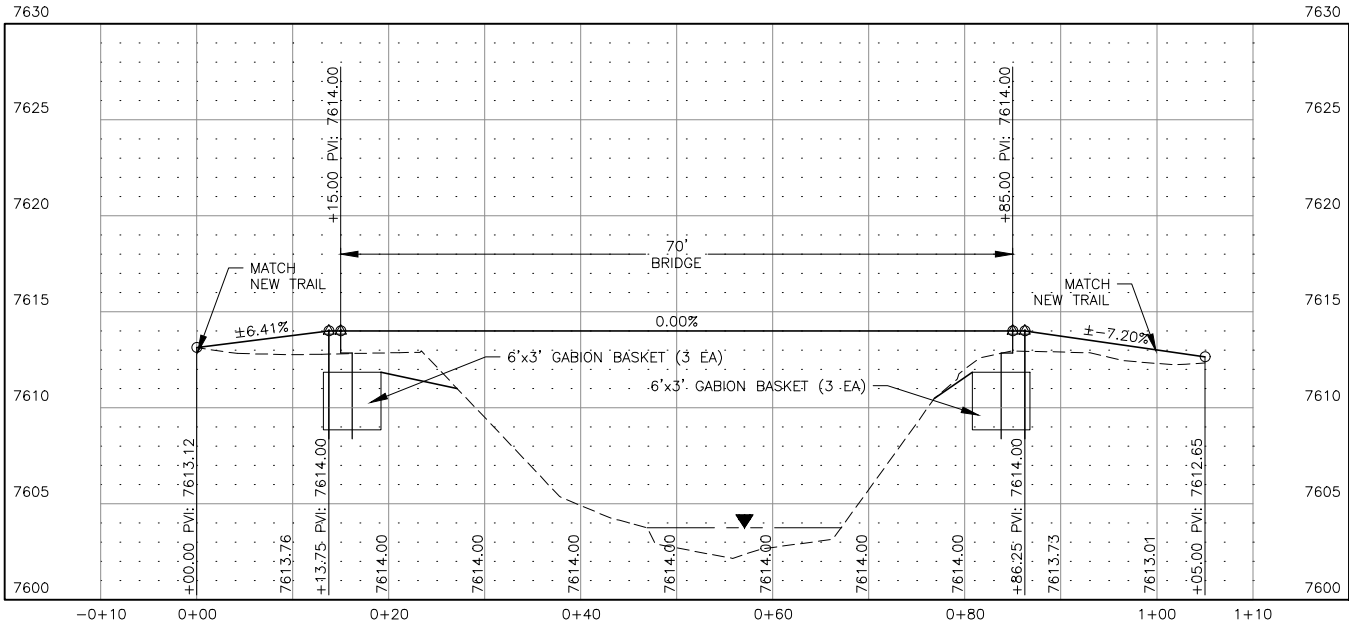

SHEET GENERAL NOTES:

1. SEE SHEET 1-3 FOR PROJECT COORDINATE LISTS.

NOTICE OF EXTENDED PAYMENT PROVISION -
THIS CONTRACT ALLOWS THE OWNER TO MAKE
PAYMENT WITHIN 45 DAYS AFTER SUBMISSION
OF AN UNDISPUTED REQUEST FOR PAYMENT


DESIGN: DEC
DRAWN: JTK
CHECKED: TJM
DATE: 12/26/2025
REV:
REV:
REV:

PROJECT
TOWN OF RED RIVER
QUESTA TO RED RIVER TRAIL
PROJECT



TITLE
BRIDGE NO. C1 PLAN & PROFILE


(SEAL)
NOT FOR
CONSTRUCTION

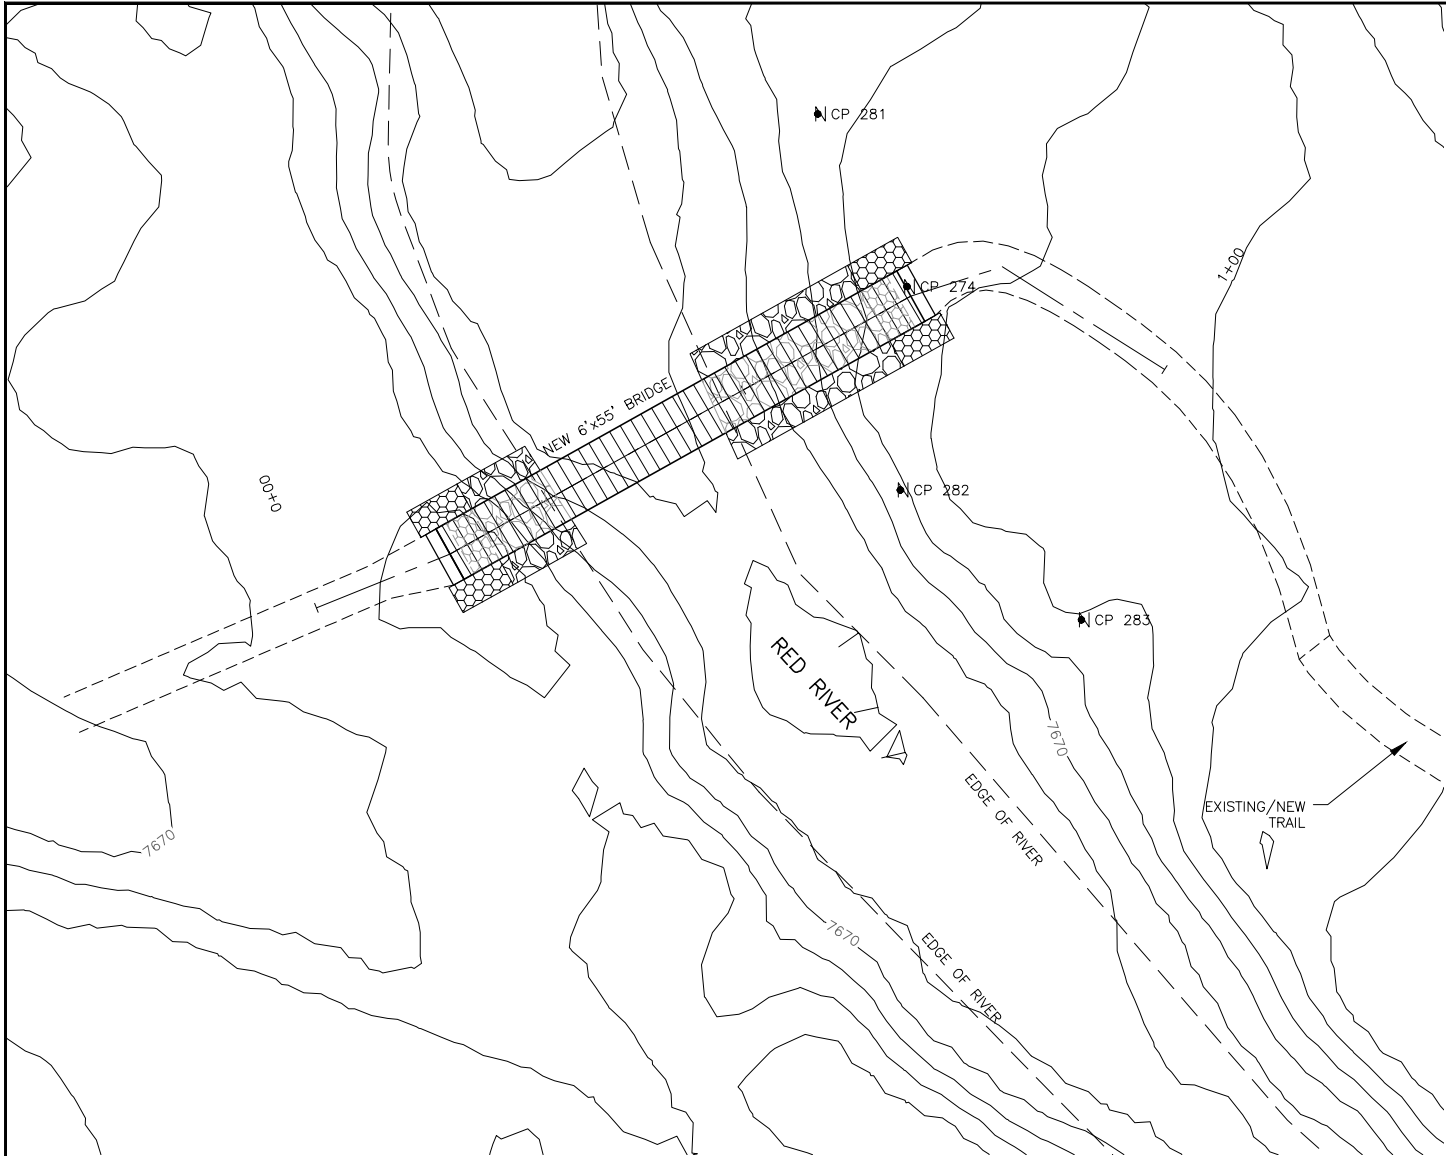

BRIDGE NO. 3 PLAN & PROFILE.

1"=10' HORIZ.
1"=2' VERT.
(24"x36")

1"=20' HORIZ.
1"=4' VERT.
(12"x18")

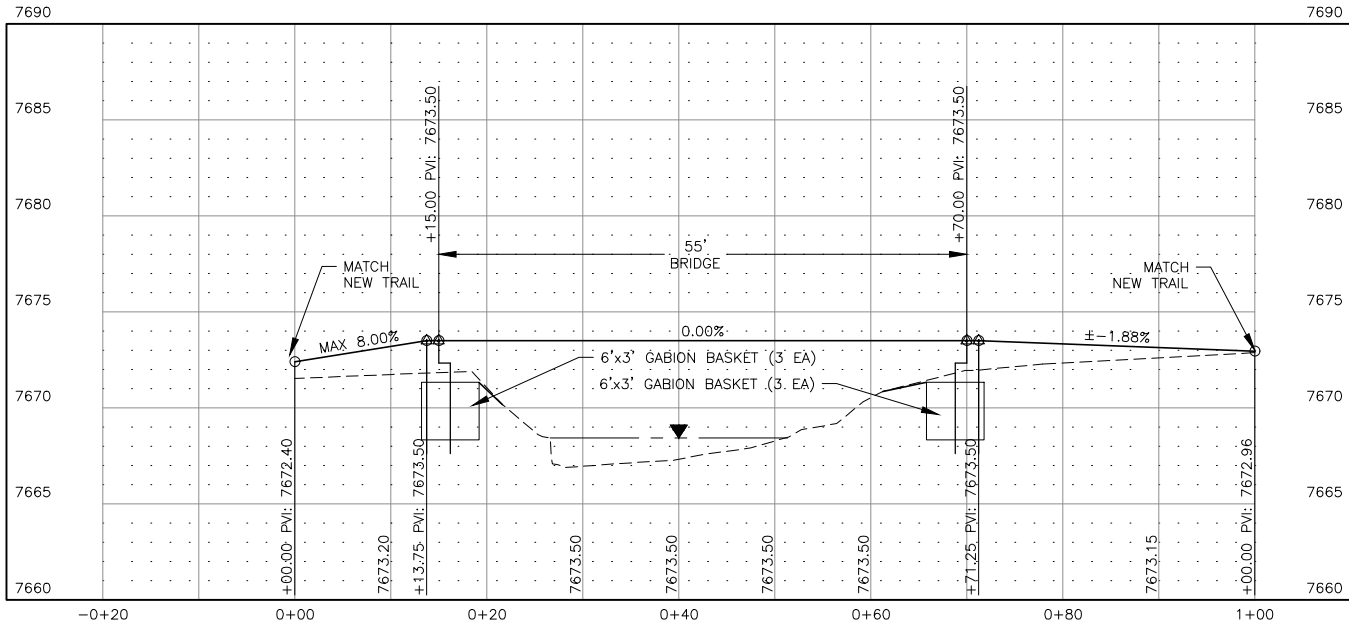

BRIDGE NO. 3 VICINITY MAP

1"=40' HORIZ.
(24"x36")

1"=80' HORIZ.
(12"x18")

SHEET GENERAL NOTES:


1. SEE SHEET 1-3 FOR PROJECT COORDINATE LISTS.

NOTICE OF EXTENDED PAYMENT PROVISION -
THIS CONTRACT ALLOWS THE OWNER TO MAKE
PAYMENT WITHIN 45 DAYS AFTER SUBMISSION
OF AN UNDISPUTED REQUEST FOR PAYMENT

DESIGN: DEC
DRAWN: JTK
CHECKED: TJM
DATE: 12/26/2025
REV:
REV:
REV:

PROJECT

TOWN OF RED RIVER
QUESTA TO RED RIVER TRAIL
PROJECT

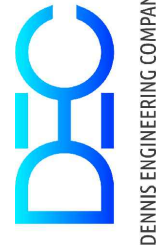

TITLE


BRIDGE NO. 3 PLAN & PROFILE

(SEAL)

NOT FOR
CONSTRUCTION

SHEET


5-4

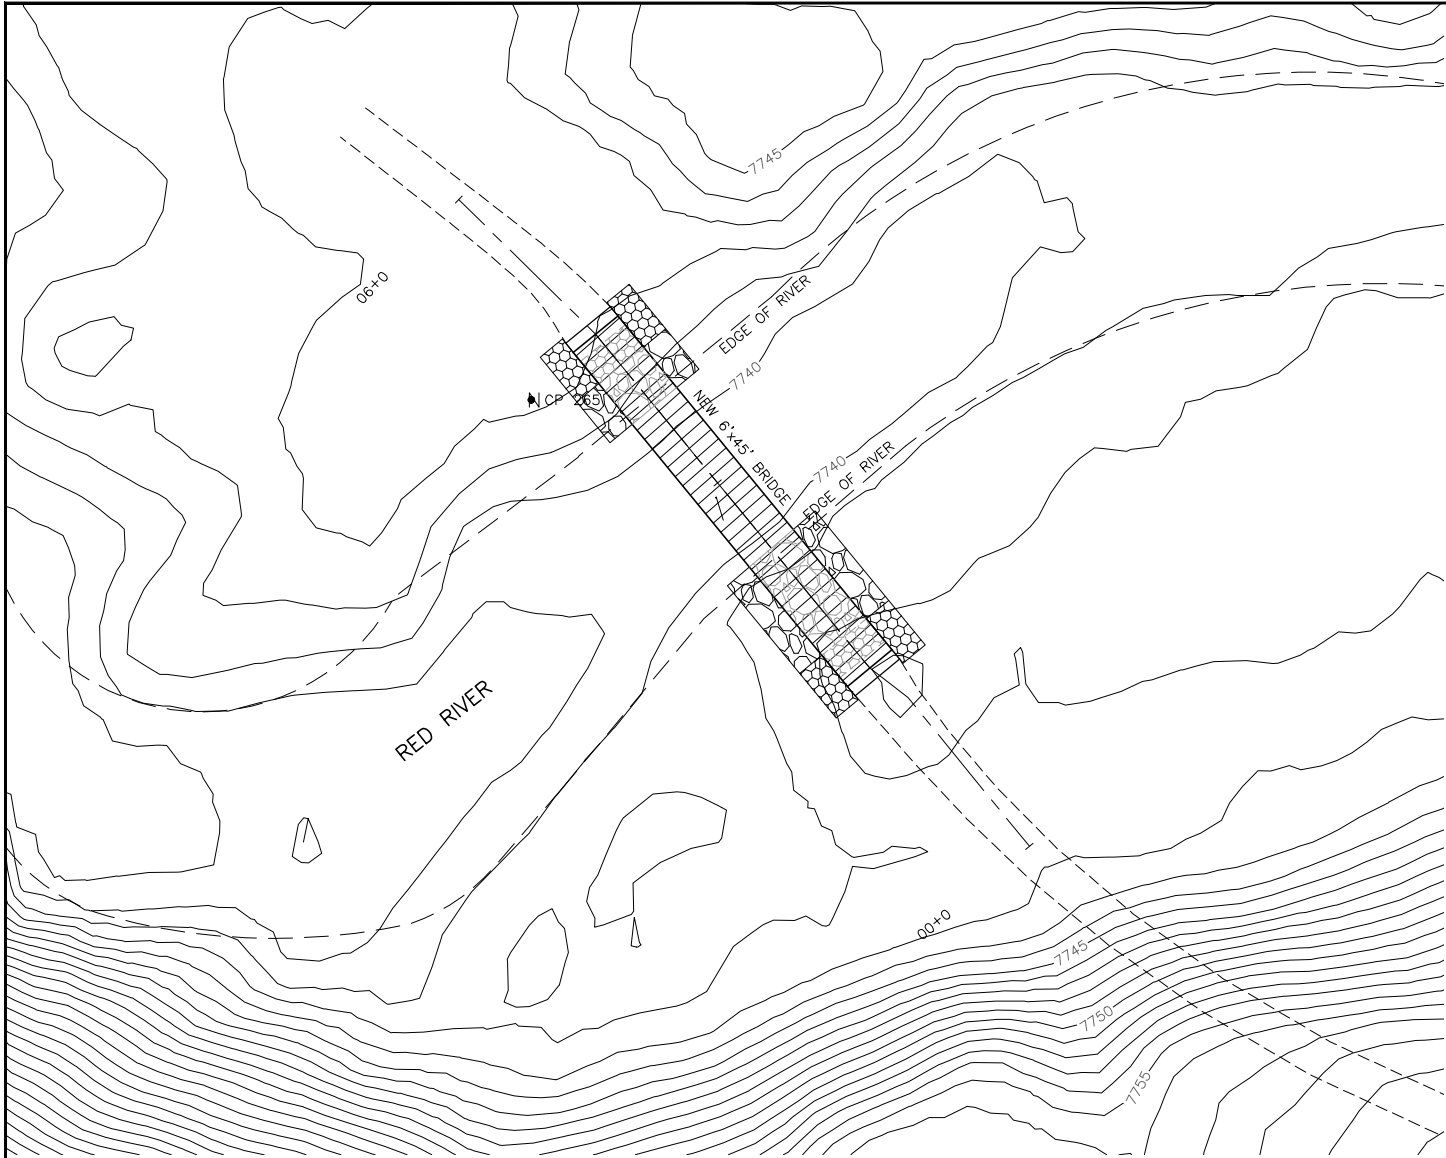

BRIDGE NO. 4 PLAN & PROFILE

1"=10' HORIZ.
1"=2' VERT.
(24"x36")

1"=20' HORIZ.
1"=4' VERT.
(12"x18")

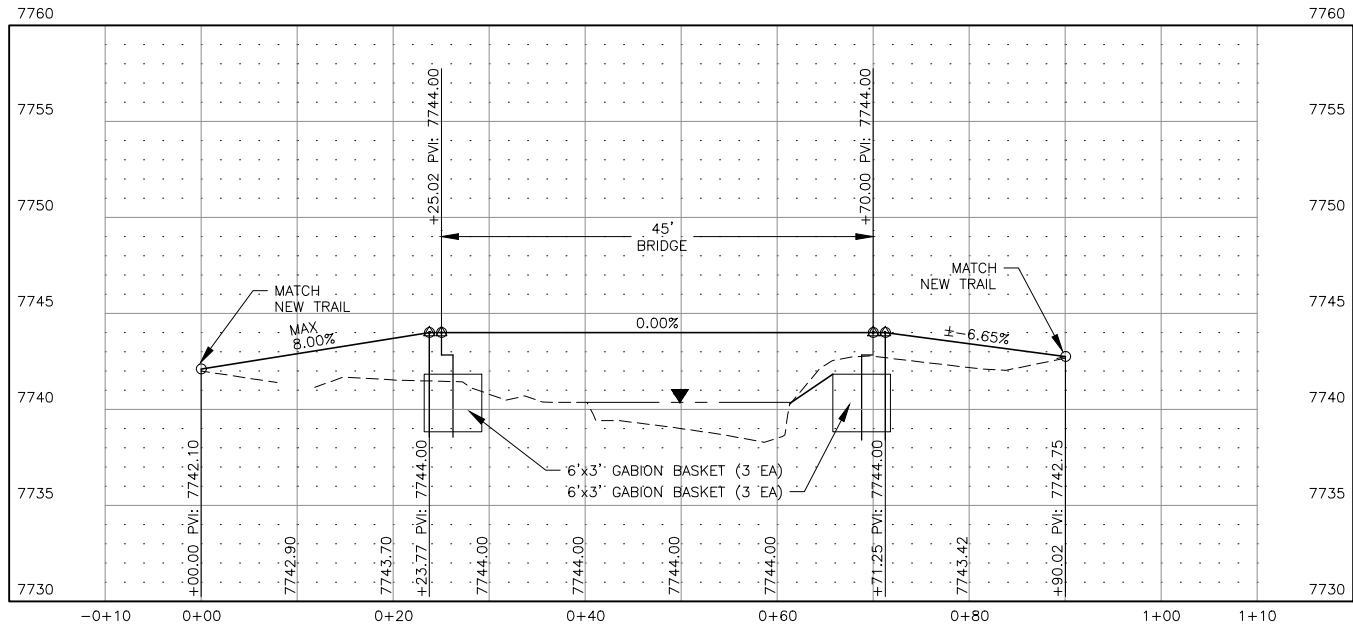

BRIDGE NO. 4 VICINITY MAP

1"=40' HORIZ.
(24"x36")

1"=80' HORIZ.
(12"x18")


SHEET GENERAL NOTES:

1. SEE SHEET 1-3 FOR PROJECT COORDINATE LISTS.

DESIGN: DEC
DRAWN: JTK
CHECKED: TJM
DATE: 12/26/2025
REV:
REV:
REV:

PROJECT

TOWN OF RED RIVER
QUESTA TO RED RIVER TRAIL
PROJECT

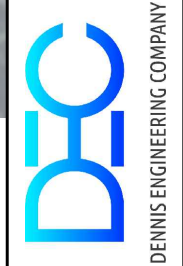


TITLE

BRIDGE NO. 4 PLAN & PROFILE

(SEAL)


NOT FOR
CONSTRUCTION

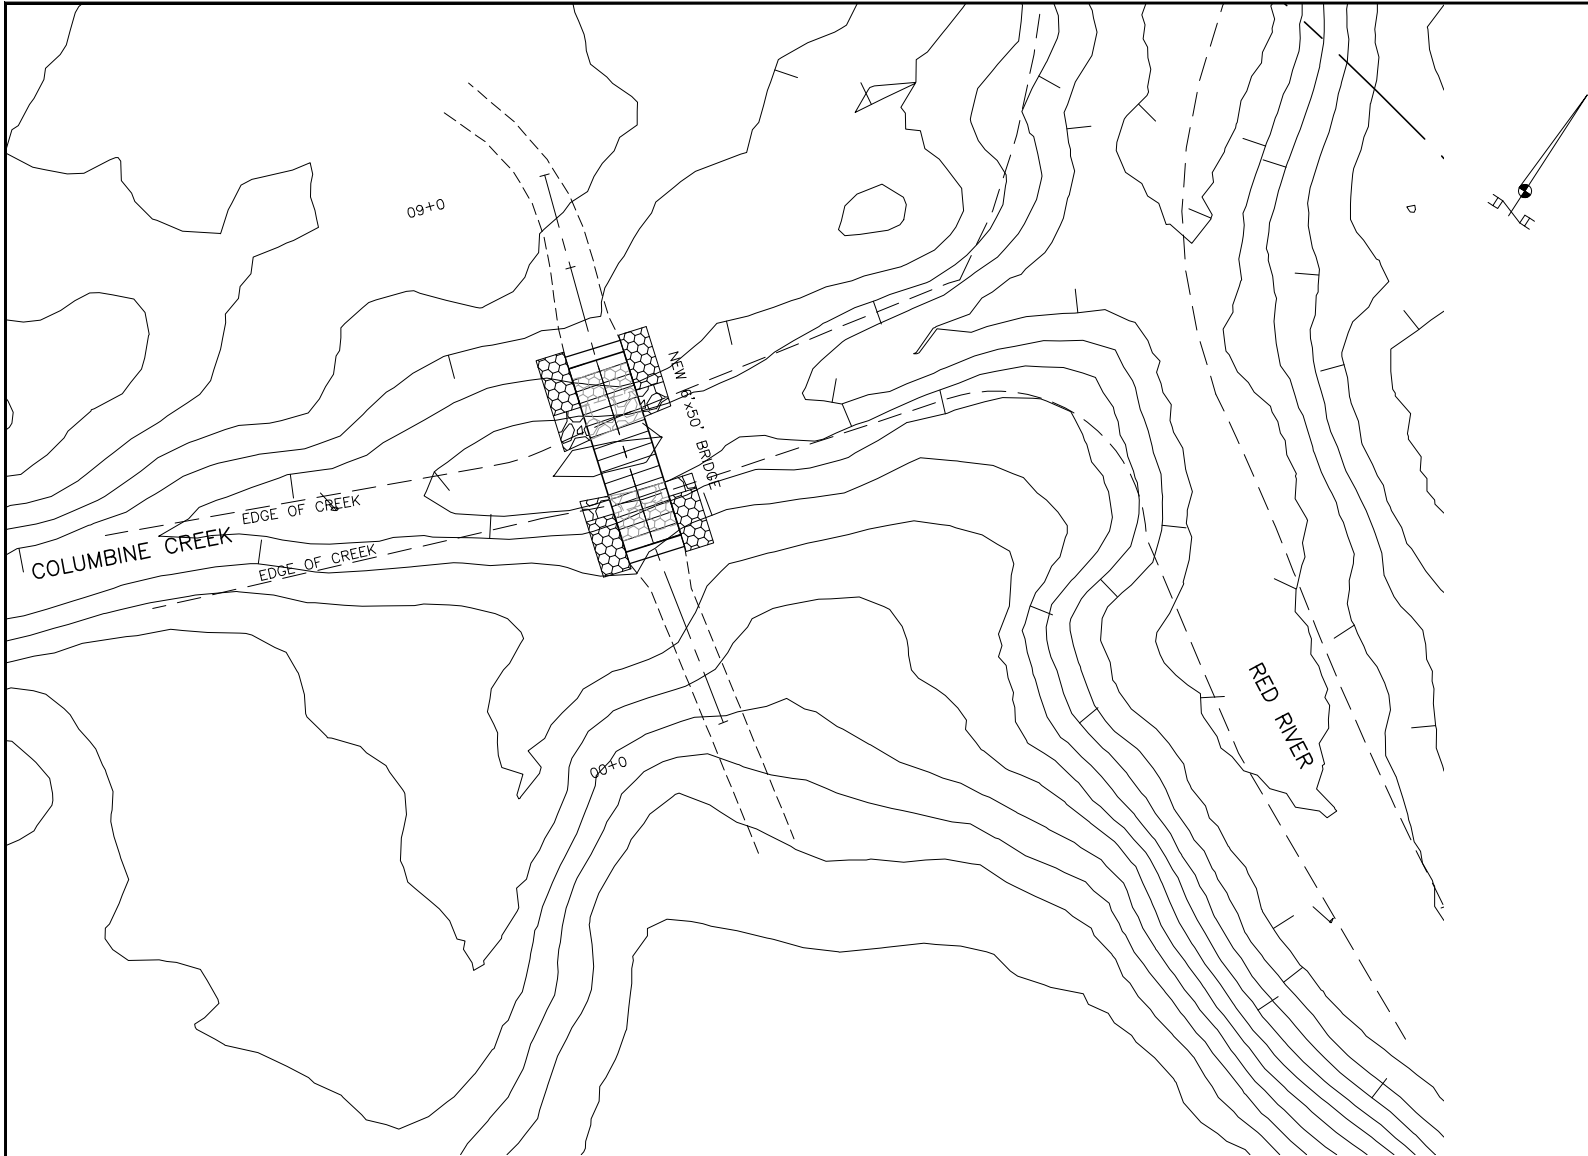

BRIDGE NO. T1 PLAN & PROFILE.

1"=10' HORIZ.
1"=2' VERT.
(24"x36")

1"=20' HORIZ.
1"=4' VERT.
(12"x18")

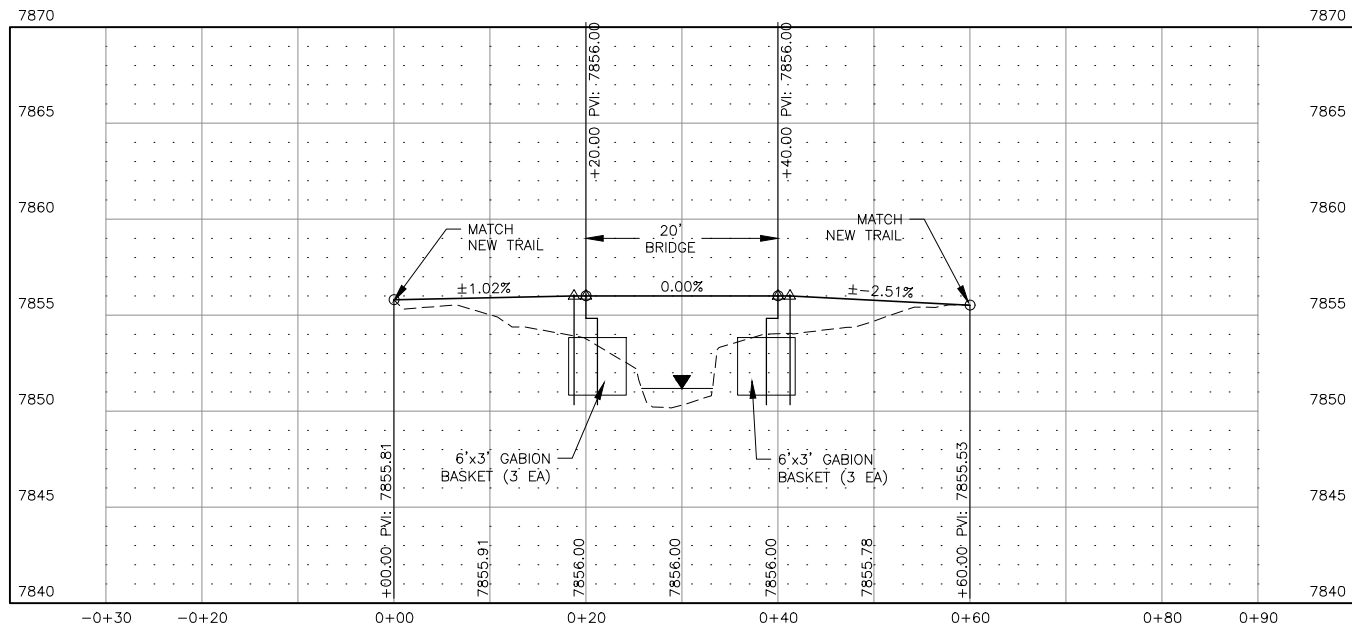

BRIDGE NO. T1 VICINITY MAP

1"=40' HORIZ.
(24"x36")

1"=80' HORIZ.
(12"x18")


SHEET GENERAL NOTES:

1. SEE SHEET 1-3 FOR PROJECT COORDINATE LISTS.

NOTICE OF EXTENDED PAYMENT PROVISION -
THIS CONTRACT ALLOWS THE OWNER TO MAKE
PAYMENT WITHIN 45 DAYS AFTER SUBMISSION
OF AN UNDISPUTED REQUEST FOR PAYMENT

DESIGN: DEC
DRAWN: JTK
CHECKED: TJM
DATE: 12/26/2025
REV:
REV:
REV:

TOWN OF RED RIVER
QUESTA TO RED RIVER TRAIL
PROJECT

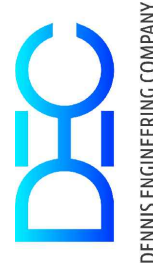

BRIDGE NO. T1 PLAN & PROFILE

(SEAL)
NOT FOR
CONSTRUCTION

SHEET

5-6



BRIDGE NO. 5 PLAN & PROFILE

1"=10' HORIZ.
1"=5' VERT.
(24"x36")


1"=20' HORIZ.
1"=10' VERT.
(12"x18")



BRIDGE NO. 5 VICINITY MAP

1"=40' HORIZ.
(24"x36")

1"=80' HORIZ.
(12"x18")

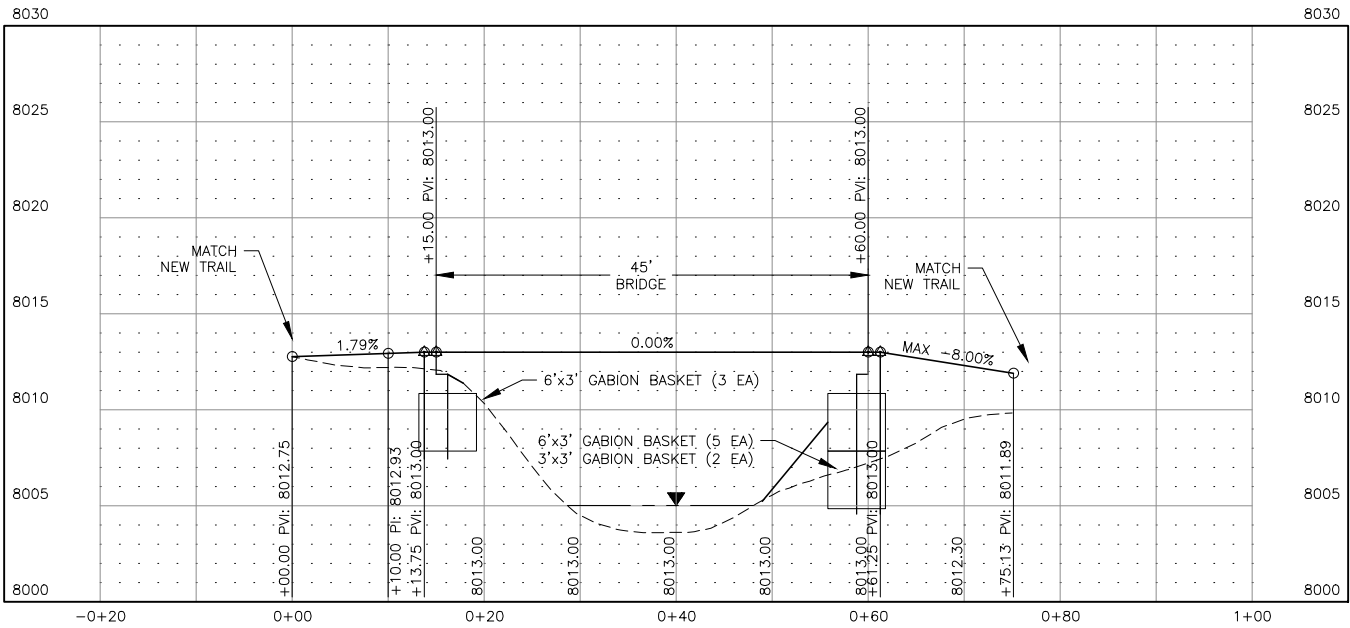


SHEET GENERAL NOTES:

1. SEE SHEET 1-3 FOR PROJECT COORDINATE LISTS.

DESIGN: DEC
DRAWN: JTK
CHECKED: TJM
DATE: 12/26/2025
REV:
REV:
REV:

PROJECT
TOWN OF RED RIVER
QUESTA TO RED RIVER TRAIL
PROJECT

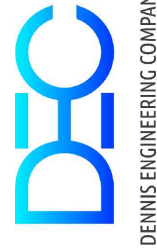


TITLE
BRIDGE NO. 5 PLAN & PROFILE

(SEAL)
NOT FOR
CONSTRUCTION

SHEET
5-7


NOTICE OF EXTENDED PAYMENT PROVISION -
THIS CONTRACT ALLOWS THE OWNER TO MAKE
PAYMENT WITHIN 45 DAYS AFTER SUBMISSION
OF AN UNDISPUTED REQUEST FOR PAYMENT

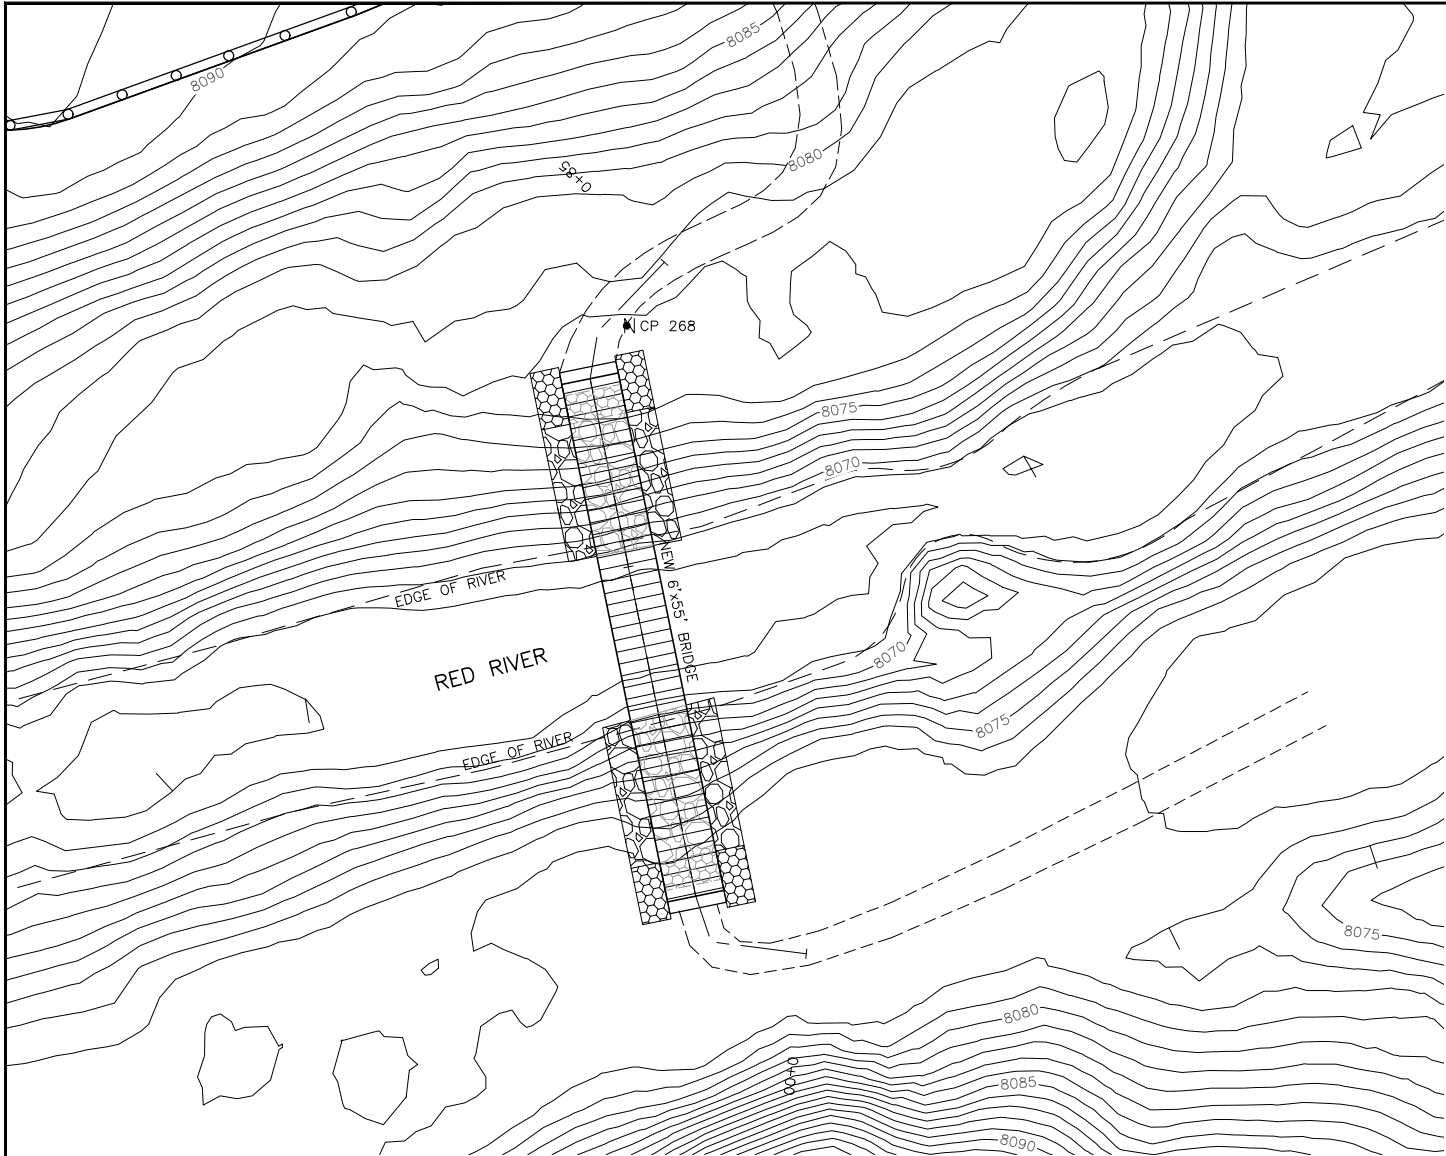

BRIDGE NO. 6 PLAN & PROFILE.

1"=10' HORIZ.
1"=5' VERT.
(24"x36")

1"=20' HORIZ.
1"=10' VERT.
(12"x18")

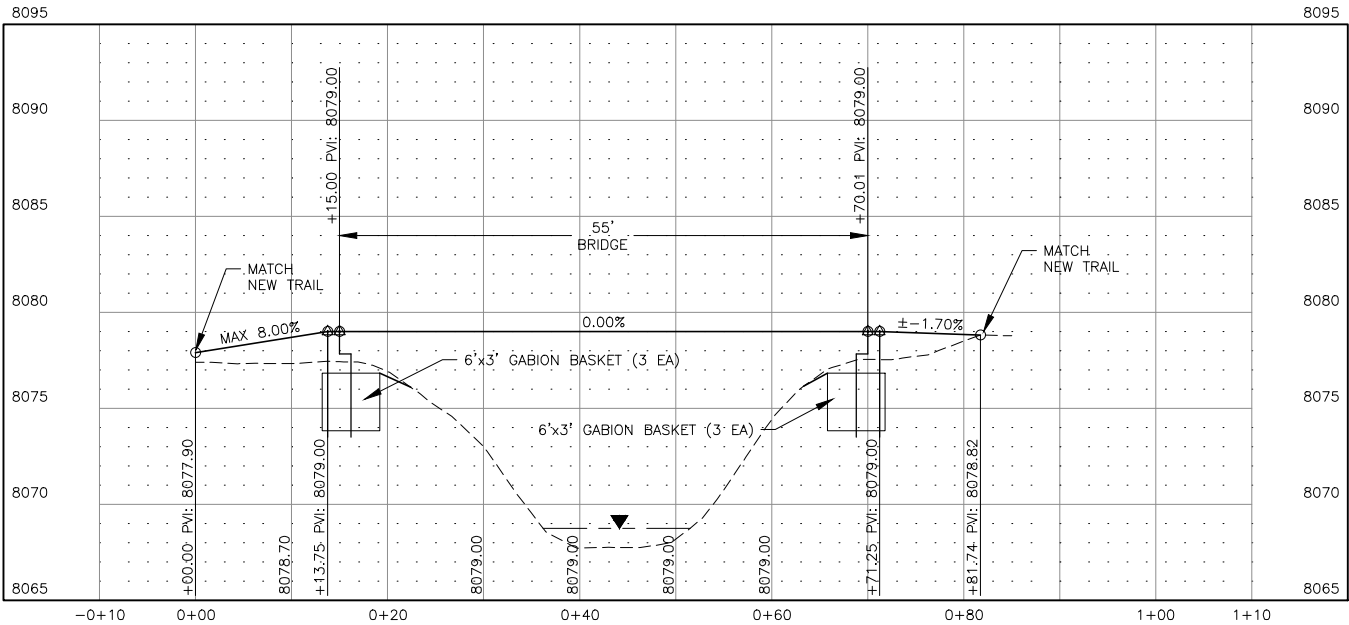

BRIDGE NO. 6 VICINITY MAP

1"=40' HORIZ.
(24"x36")


1"=80' HORIZ.
(12"x18")

SHEET GENERAL NOTES:

1. SEE SHEET 1-3 FOR PROJECT COORDINATE LISTS.

DESIGN: DEC
DRAWN: JTK
CHECKED: TJM
DATE: 12/26/2025
REV:
REV:
REV:

PROJECT
TOWN OF RED RIVER
QUESTA TO RED RIVER TRAIL
PROJECT

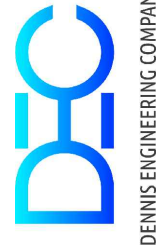


TITLE
BRIDGE NO. 6 PLAN & PROFILE

(SEAL)
NOT FOR
CONSTRUCTION

SHEET
5-8

NOTICE OF EXTENDED PAYMENT PROVISION -
THIS CONTRACT ALLOWS THE OWNER TO MAKE
PAYMENT WITHIN 45 DAYS AFTER SUBMISSION
OF AN UNDISPUTED REQUEST FOR PAYMENT

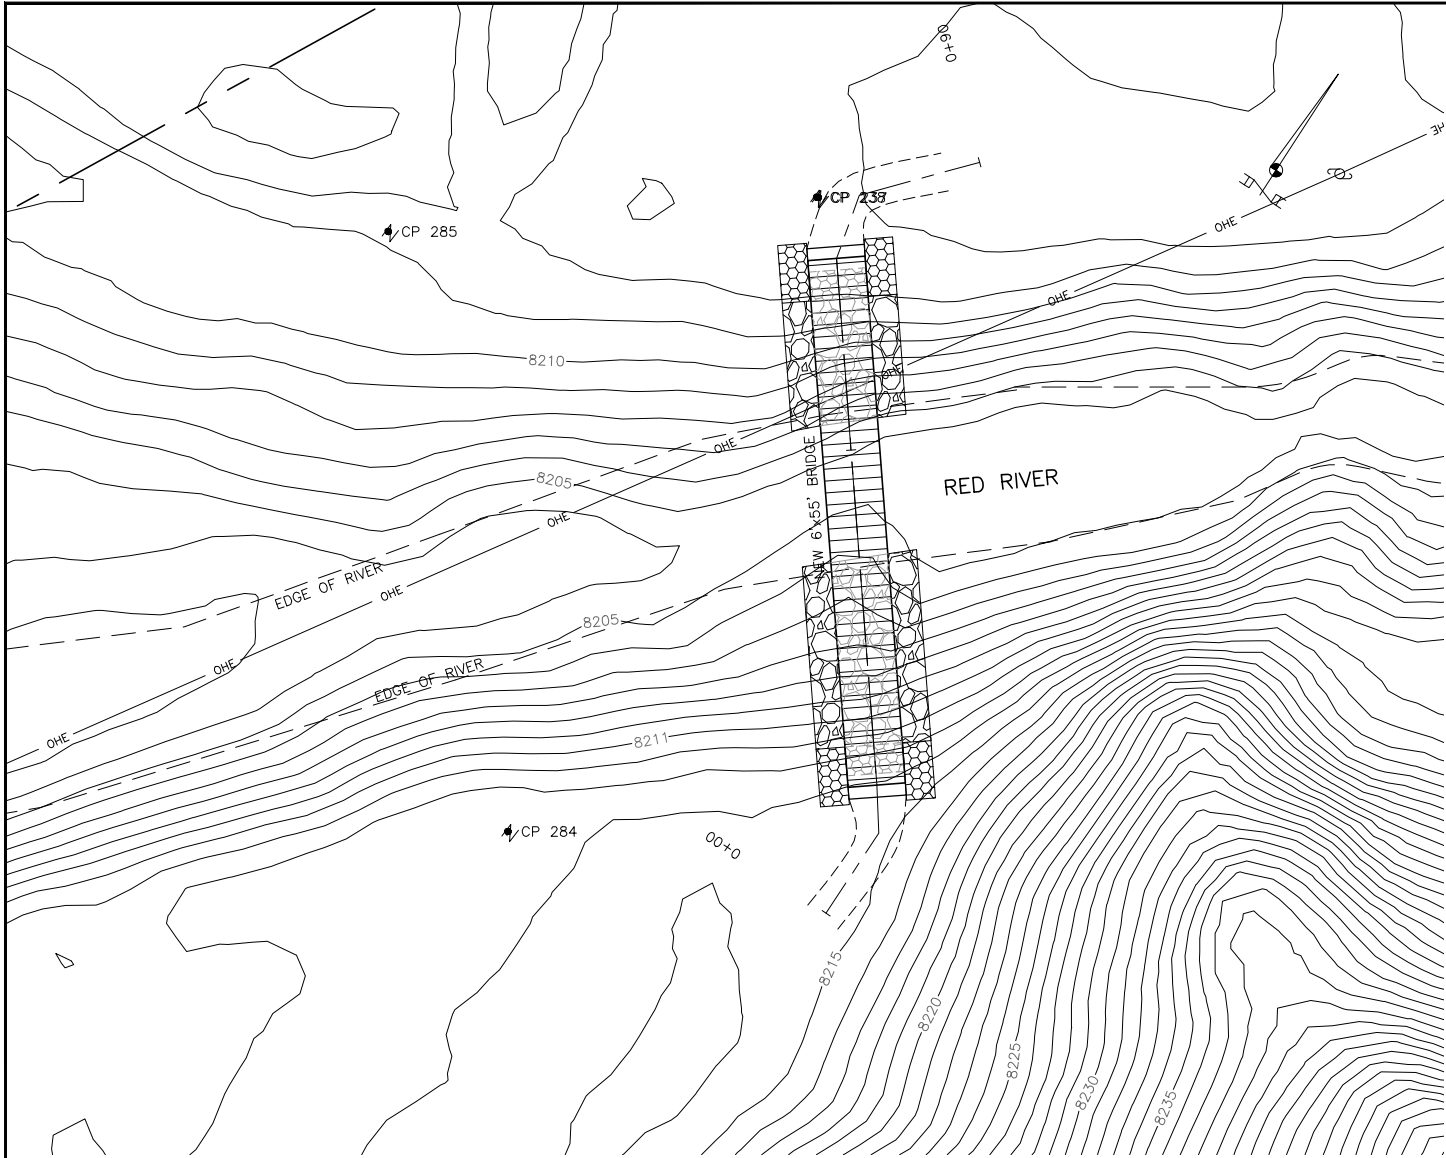

BRIDGE NO. 7 PLAN & PROFILE

1"=10' HORIZ.
1"=5' VERT.
(24"x36")


1"=20' HORIZ.
1"=10' VERT.
(12"x18")



BRIDGE NO. 7 VICINITY MAP

1"=40' HORIZ.
(24"x36")

1"=80' HORIZ.
(12"x18")

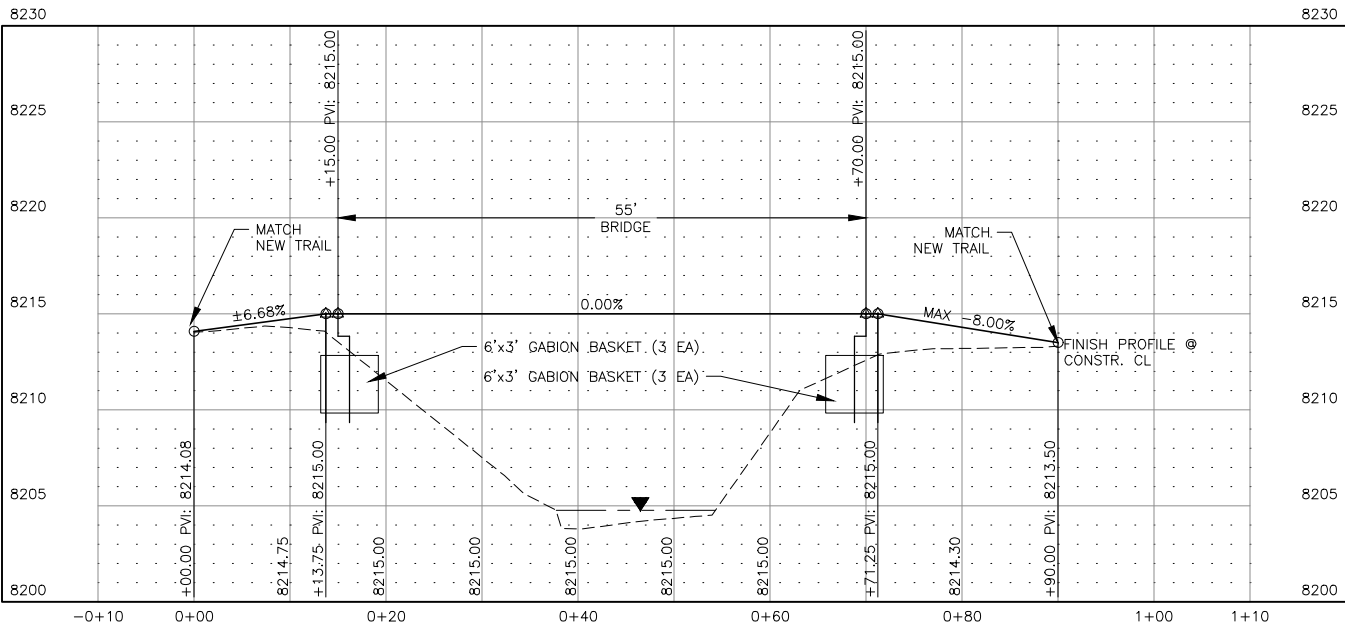


SHEET GENERAL NOTES:

1. SEE SHEET 1-3 FOR PROJECT COORDINATE LISTS.

NOTICE OF EXTENDED PAYMENT PROVISION -
THIS CONTRACT ALLOWS THE OWNER TO MAKE
PAYMENT WITHIN 45 DAYS AFTER SUBMISSION
OF AN UNDISPUTED REQUEST FOR PAYMENT

DESIGN: DEC
DRAWN: JTK
CHECKED: TJM
DATE: 12/26/2025
REV:
REV:
REV:


TOWN OF RED RIVER
QUESTA TO RED RIVER TRAIL
PROJECT

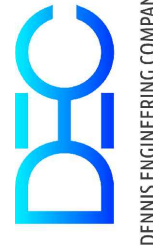

BRIDGE NO. 7 PLAN & PROFILE

(SEAL)
NOT FOR
CONSTRUCTION


SHEET
5-9

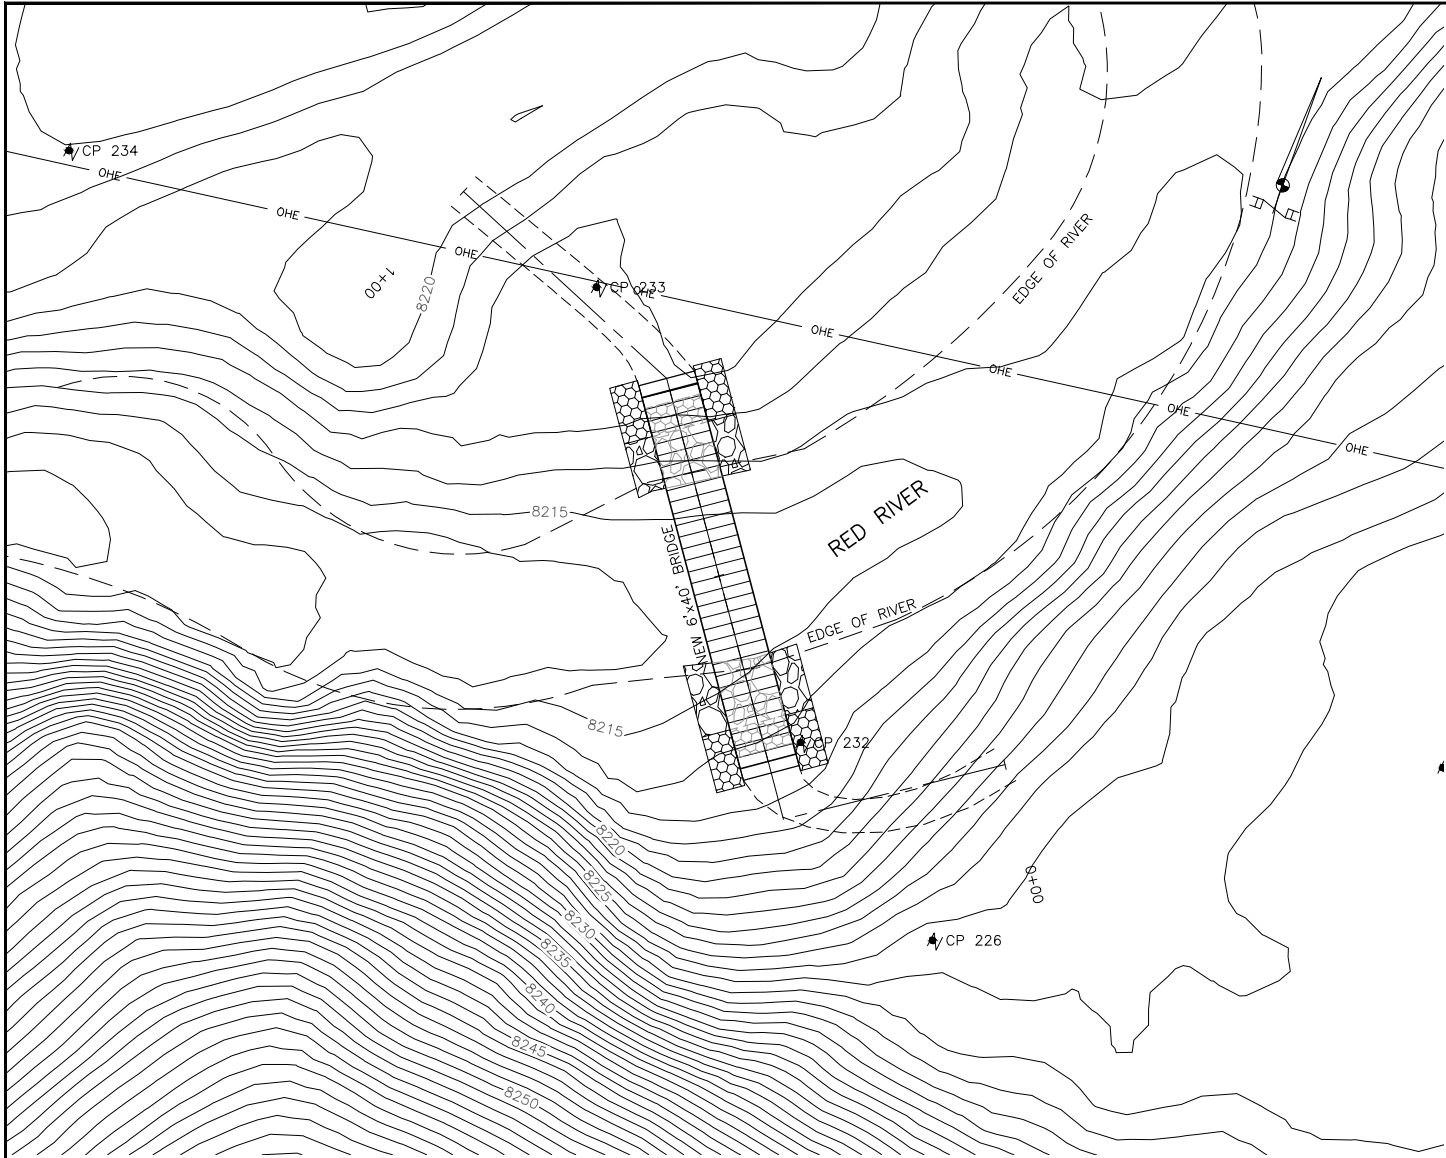

BRIDGE NO. 8 PLAN & PROFILE.

1"=10' HORIZ.
1"=5' VERT.
(24"x36")

1"=20' HORIZ.
1"=10' VERT.
(12"x18")

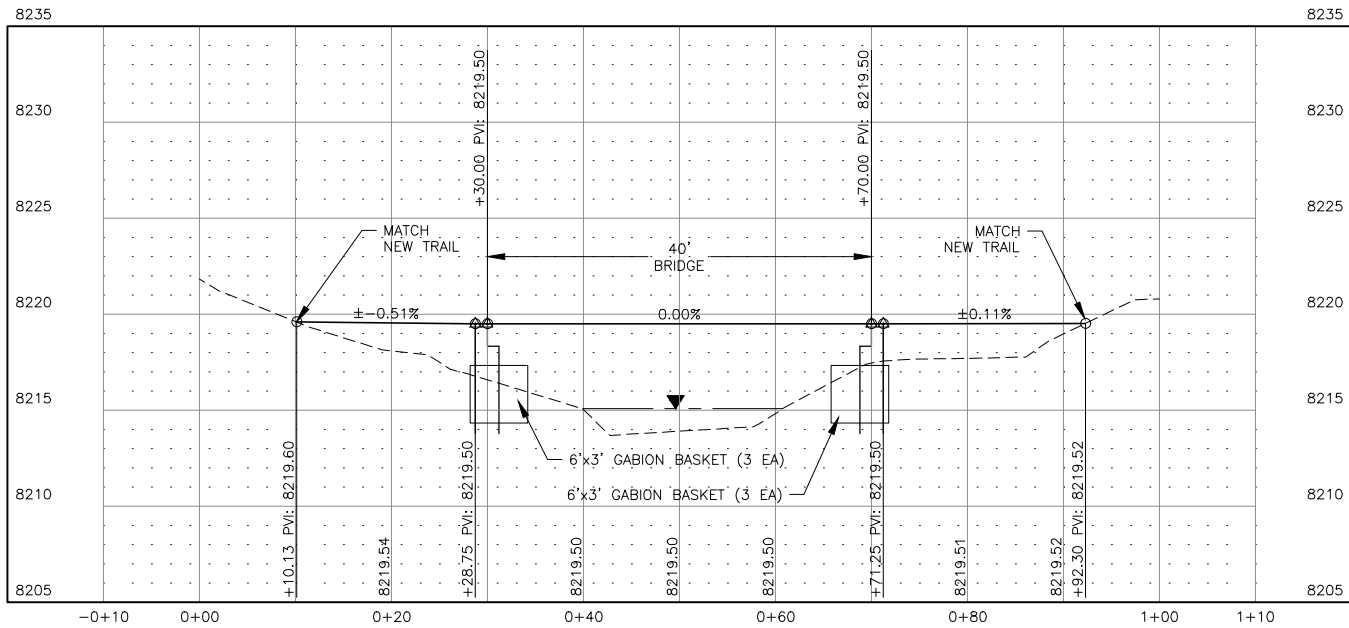

BRIDGE NO. 8 VICINITY MAP

1"=40' HORIZ.
(24"x36")

1"=80' HORIZ.
(12"x18")


SHEET GENERAL NOTES:

1. SEE SHEET 1-3 FOR PROJECT COORDINATE LISTS.

NOTICE OF EXTENDED PAYMENT PROVISION -
THIS CONTRACT ALLOWS THE OWNER TO MAKE
PAYMENT WITHIN 45 DAYS AFTER SUBMISSION
OF AN UNDISPUTED REQUEST FOR PAYMENT

DESIGN: DEC
DRAWN: JTK
CHECKED: TJM
DATE: 12/26/2025
REV:
REV:
REV:


TOWN OF RED RIVER
QUESTA TO RED RIVER TRAIL
PROJECT

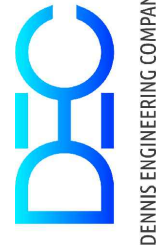

BRIDGE NO. 8 PLAN & PROFILE

(SEAL)
NOT FOR
CONSTRUCTION

SHEET
5-10

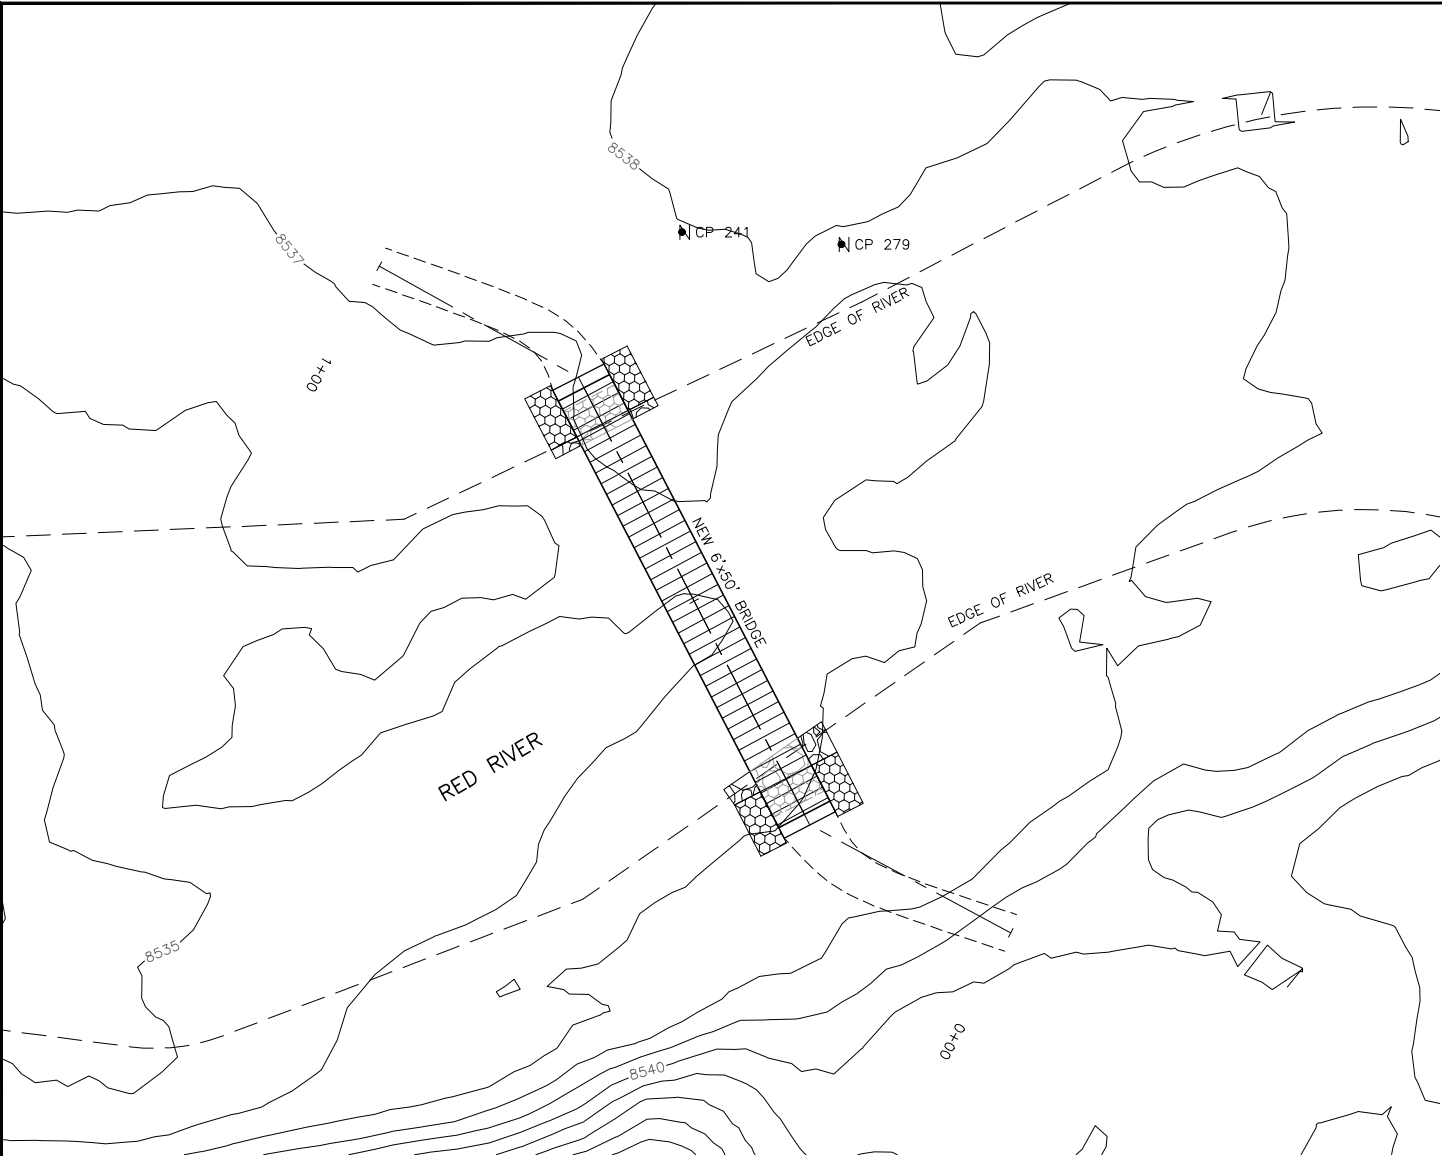

BRIDGE NO. 10 PLAN & PROFILE.

1"=10' HORIZ.
1"=5' VERT.
(24"x36")


1"=20' HORIZ.
1"=10' VERT.
(12"x18")



BRIDGE NO. 10 VICINITY MAP

1"=40' HORIZ.
(24"x36")

1"=80' HORIZ.
(12"x18")

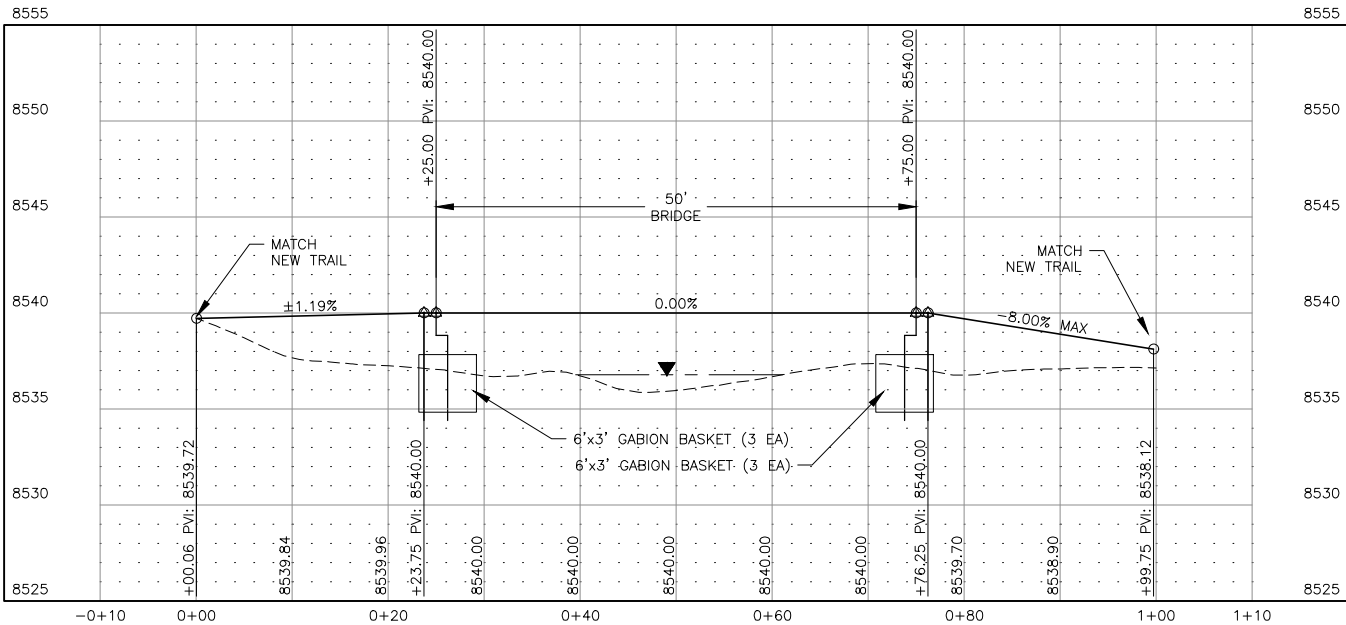


SHEET GENERAL NOTES:

1. SEE SHEET 1-3 FOR PROJECT COORDINATE LISTS.

DESIGN: DEC
DRAWN: JTK
CHECKED: TJM
DATE: 12/26/2025
REV:
REV:
REV:

TOWN OF RED RIVER
QUESTA TO RED RIVER TRAIL
PROJECT

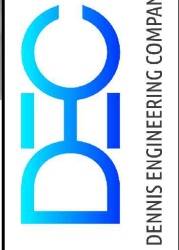


BRIDGE NO. 10 PLAN & PROFILE

(SEAL)
NOT FOR
CONSTRUCTION

SHEET
5-12


NOTICE OF EXTENDED PAYMENT PROVISION -
THIS CONTRACT ALLOWS THE OWNER TO MAKE
PAYMENT WITHIN 45 DAYS AFTER SUBMISSION
OF AN UNDISPUTED REQUEST FOR PAYMENT

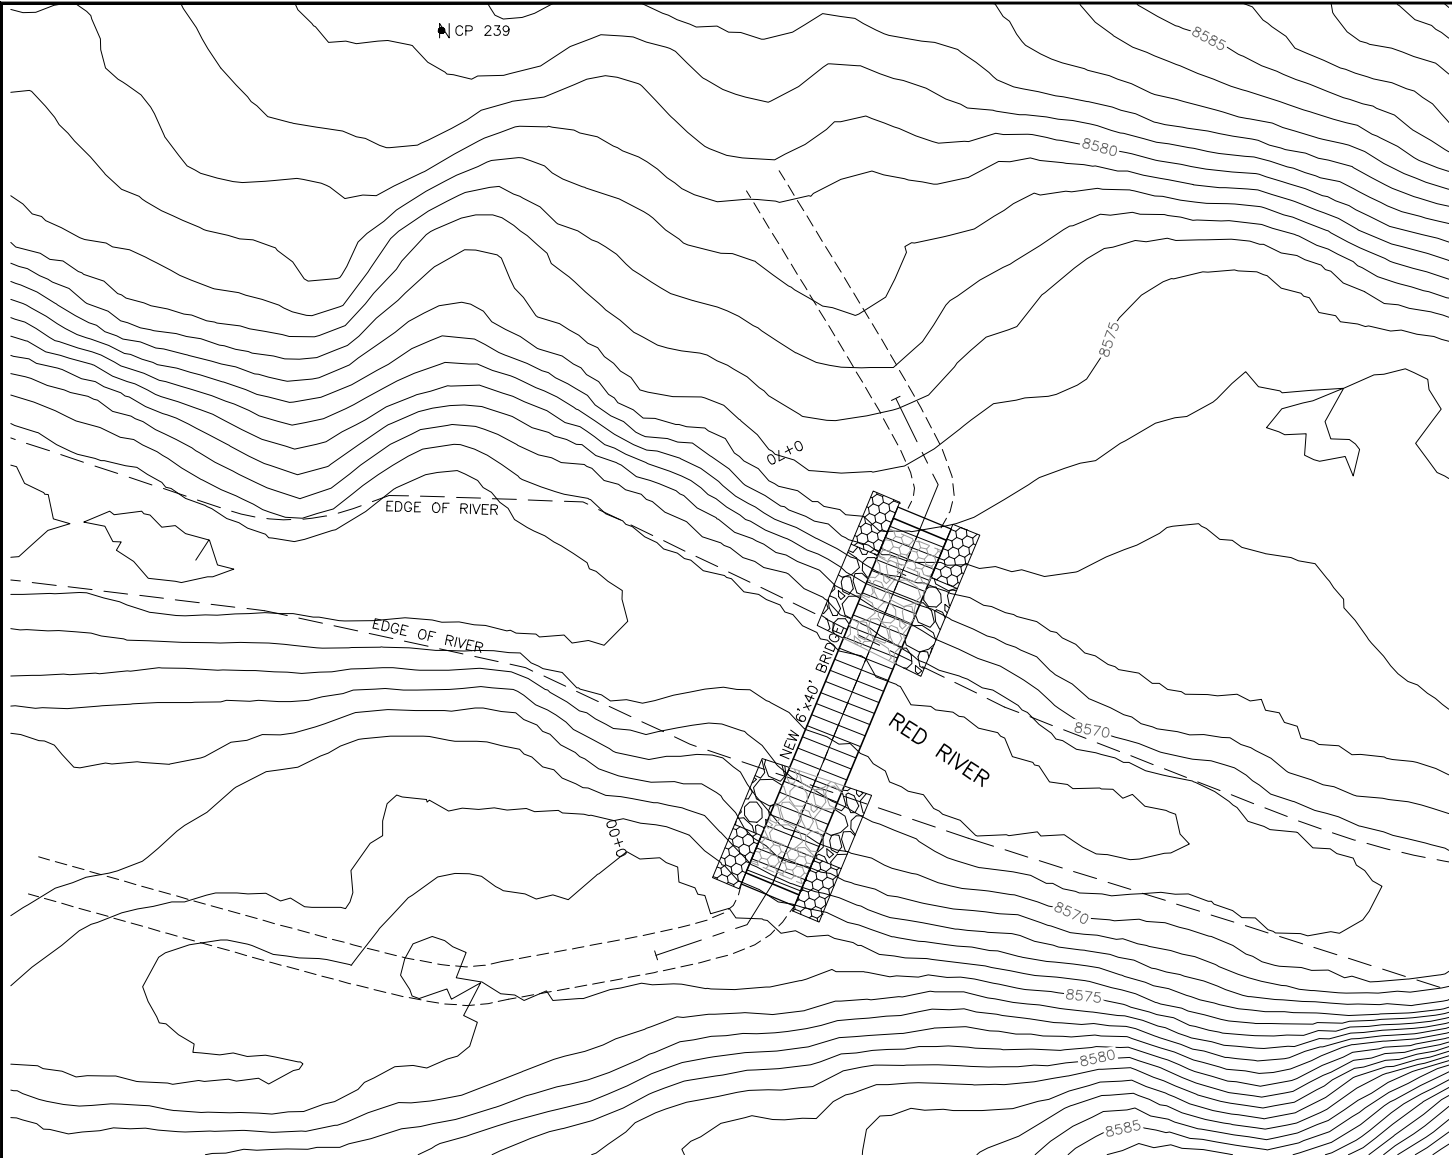

BRIDGE NO. 11 PLAN & PROFILE.

1"=10' HORIZ.
1"=5' VERT.
(24"x36")

1"=20' HORIZ.
1"=10' VERT.
(12"x18")

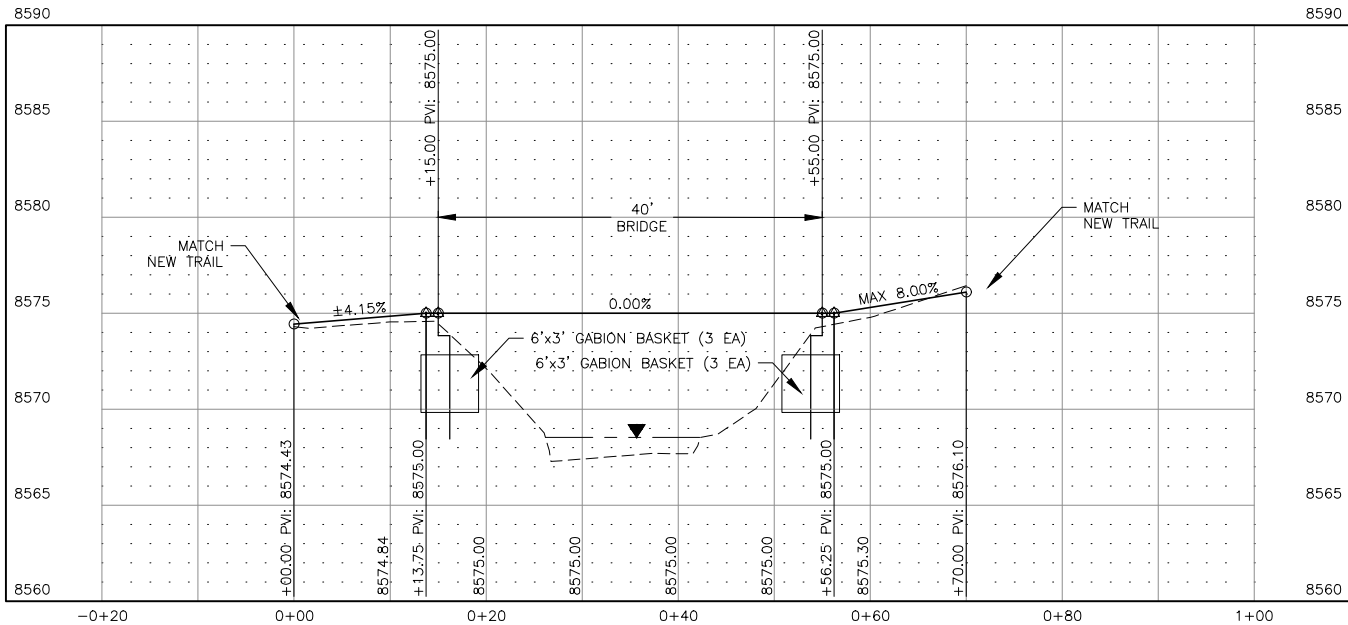

BRIDGE NO. 11 VICINITY MAP

1"=40' HORIZ.
(24"x36")

1"=80' HORIZ.
(12"x18")


SHEET GENERAL NOTES:

1. SEE SHEET 1-3 FOR PROJECT COORDINATE LISTS.

NOTICE OF EXTENDED PAYMENT PROVISION -
THIS CONTRACT ALLOWS THE OWNER TO MAKE
PAYMENT WITHIN 45 DAYS AFTER SUBMISSION
OF AN UNDISPUTED REQUEST FOR PAYMENT

DESIGN: DEC
DRAWN: JTK
CHECKED: TJM
DATE: 12/26/2025
REV:
REV:
REV:


TOWN OF RED RIVER
QUESTA TO RED RIVER TRAIL
PROJECT

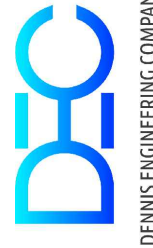


BRIDGE NO. 11 PLAN & PROFILE

(SEAL)
NOT FOR
CONSTRUCTION

SHEET
5-13

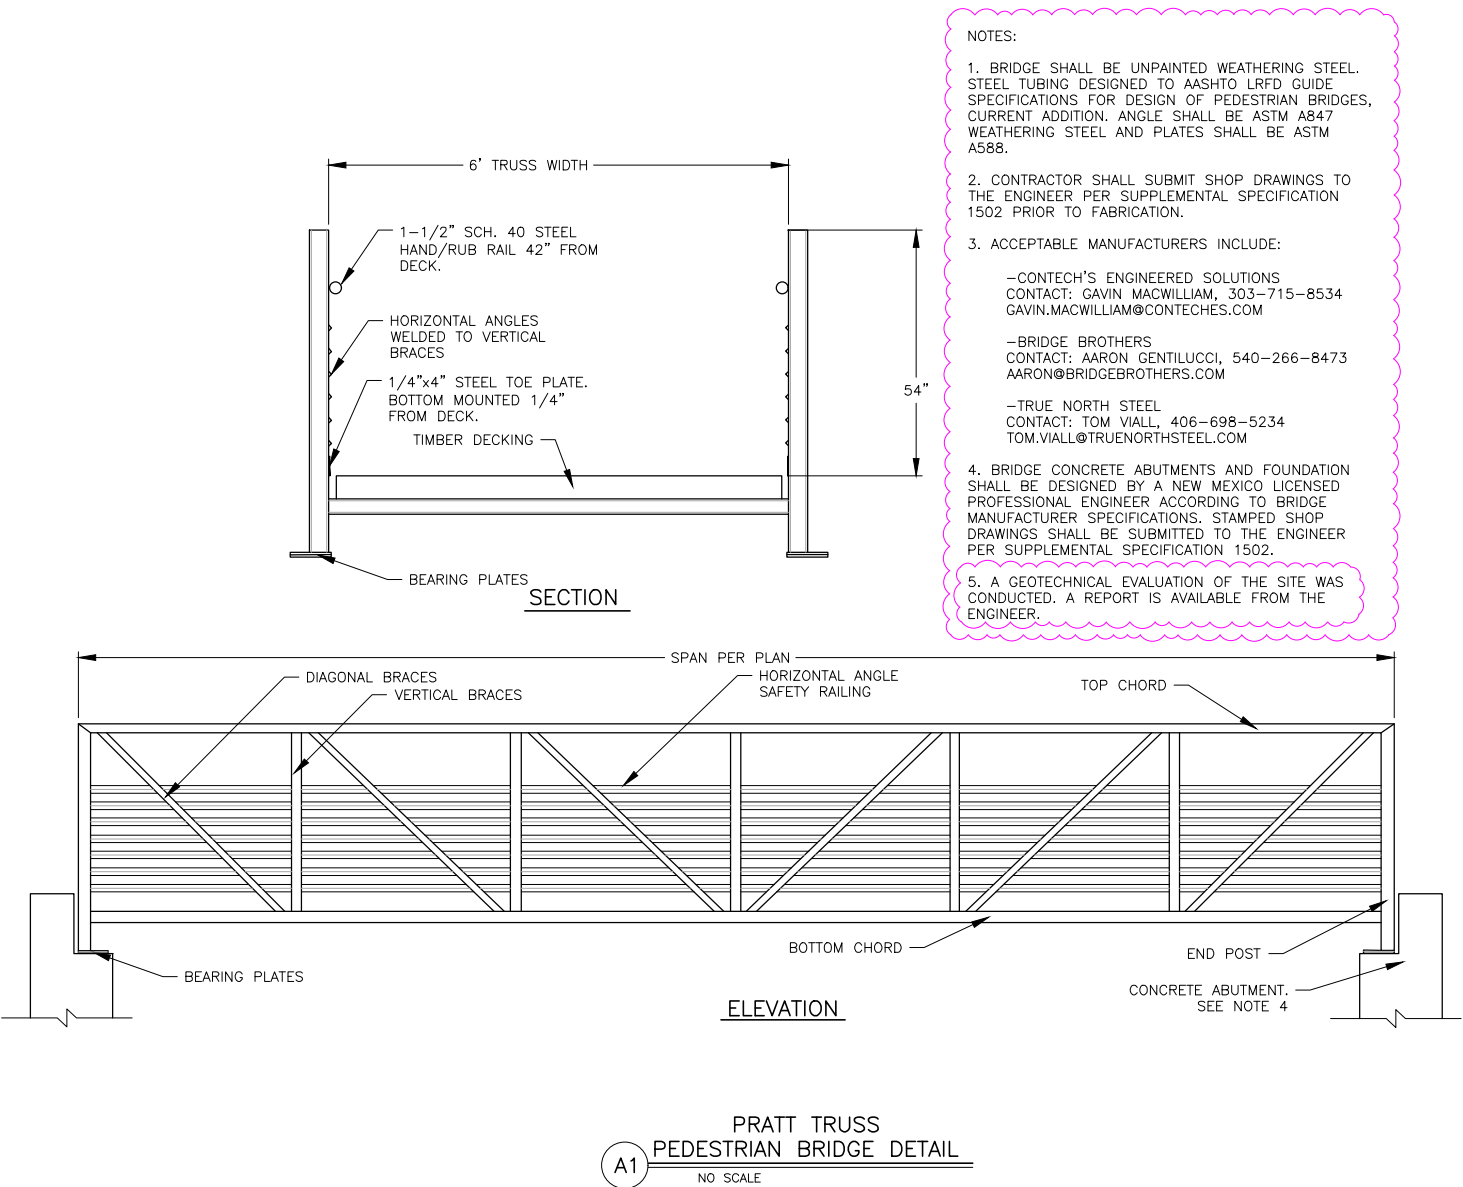

- NOTES:
1. BRIDGE SHALL BE UNPAINTED WEATHERING STEEL. STEEL TUBING DESIGNED TO AASHTO LRFD GUIDE SPECIFICATIONS FOR DESIGN OF PEDESTRIAN BRIDGES. CURRENT ADDITION. ANGLE SHALL BE ASTM A847 WEATHERING STEEL AND PLATES SHALL BE ASTM A588.
 2. CONTRACTOR SHALL SUBMIT SHOP DRAWINGS TO THE ENGINEER PER SUPPLEMENTAL SPECIFICATION 1502 PRIOR TO FABRICATION.
 3. ACCEPTABLE MANUFACTURERS INCLUDE:
 - CONTECH'S ENGINEERED SOLUTIONS
CONTACT: GAVIN MACWILLIAM, 303-715-8534
GAVIN.MACWILLIAM@CONTECHES.COM
 - BRIDGE BROTHERS
CONTACT: AARON GENTILUCCI, 540-266-8473
AARON@BRIDGEBROTHERS.COM
 - TRUE NORTH STEEL
CONTACT: TOM VIAL, 406-698-5234
TOM.VIAL@TRUENORTHSTEEL.COM
 4. BRIDGE CONCRETE ABUTMENTS AND FOUNDATION SHALL BE DESIGNED BY A NEW MEXICO LICENSED PROFESSIONAL ENGINEER ACCORDING TO BRIDGE MANUFACTURER SPECIFICATIONS. STAMPED SHOP DRAWINGS SHALL BE SUBMITTED TO THE ENGINEER PER SUPPLEMENTAL SPECIFICATION 1502.
 5. A GEOTECHNICAL EVALUATION OF THE SITE WAS CONDUCTED. A REPORT IS AVAILABLE FROM THE ENGINEER.

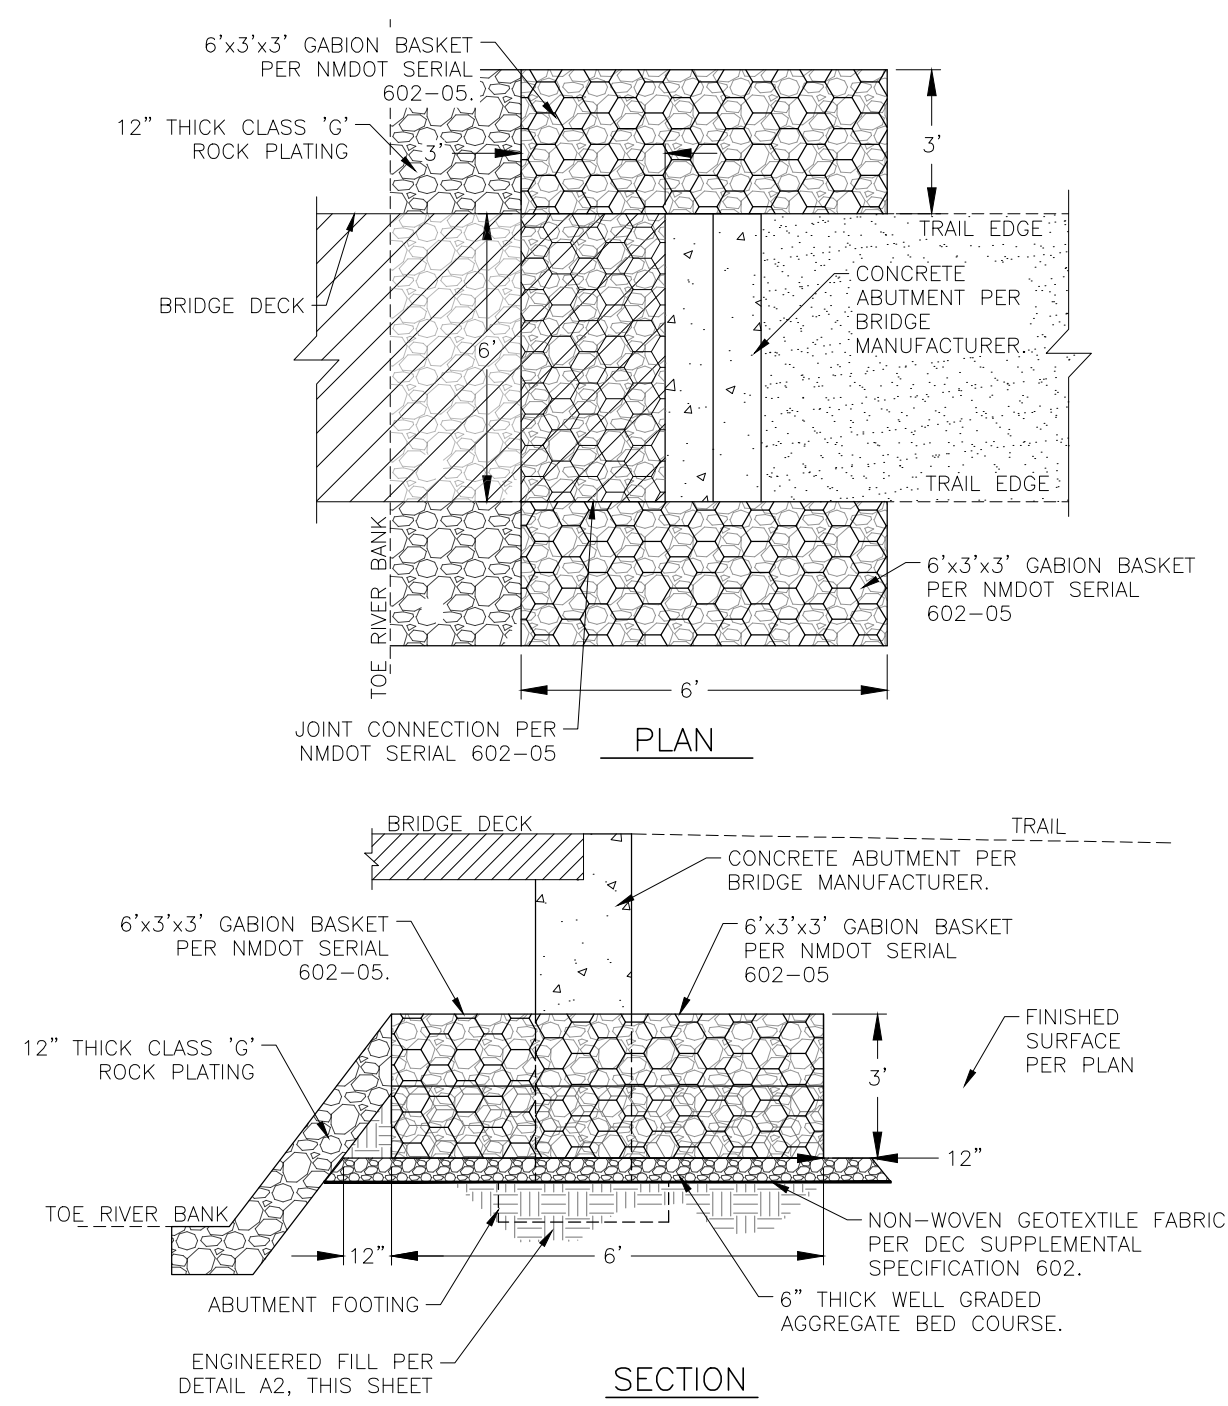


NOTICE OF EXTENDED PAYMENT PROVISION - THIS CONTRACT ALLOWS THE OWNER TO MAKE PAYMENT WITHIN 45 DAYS AFTER SUBMISSION OF AN UNDISPUTED REQUEST FOR PAYMENT

DESIGN: DEC
DRAWN: JTK
CHECKED: TJM
DATE: 12/26/2025
REV:
REV:
REV:

PROJECT

TOWN OF RED RIVER TRAIL QUESTA TO RED RIVER TRAIL PROJECT

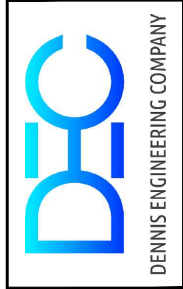

TITLE

BRIDGE DETAILS

(SEAL)

NOT FOR CONSTRUCTION

SHEET

12-2